


F.A.U. R.T.E.	SECTION	COUNTY	TOTAL SHEETS	SHEET NO.
2903	00-00047-00-FP	LAKE	180	144
STA 239+13 TO STA 240+84				
CONTRACT NO. 83845		ILLINOIS		

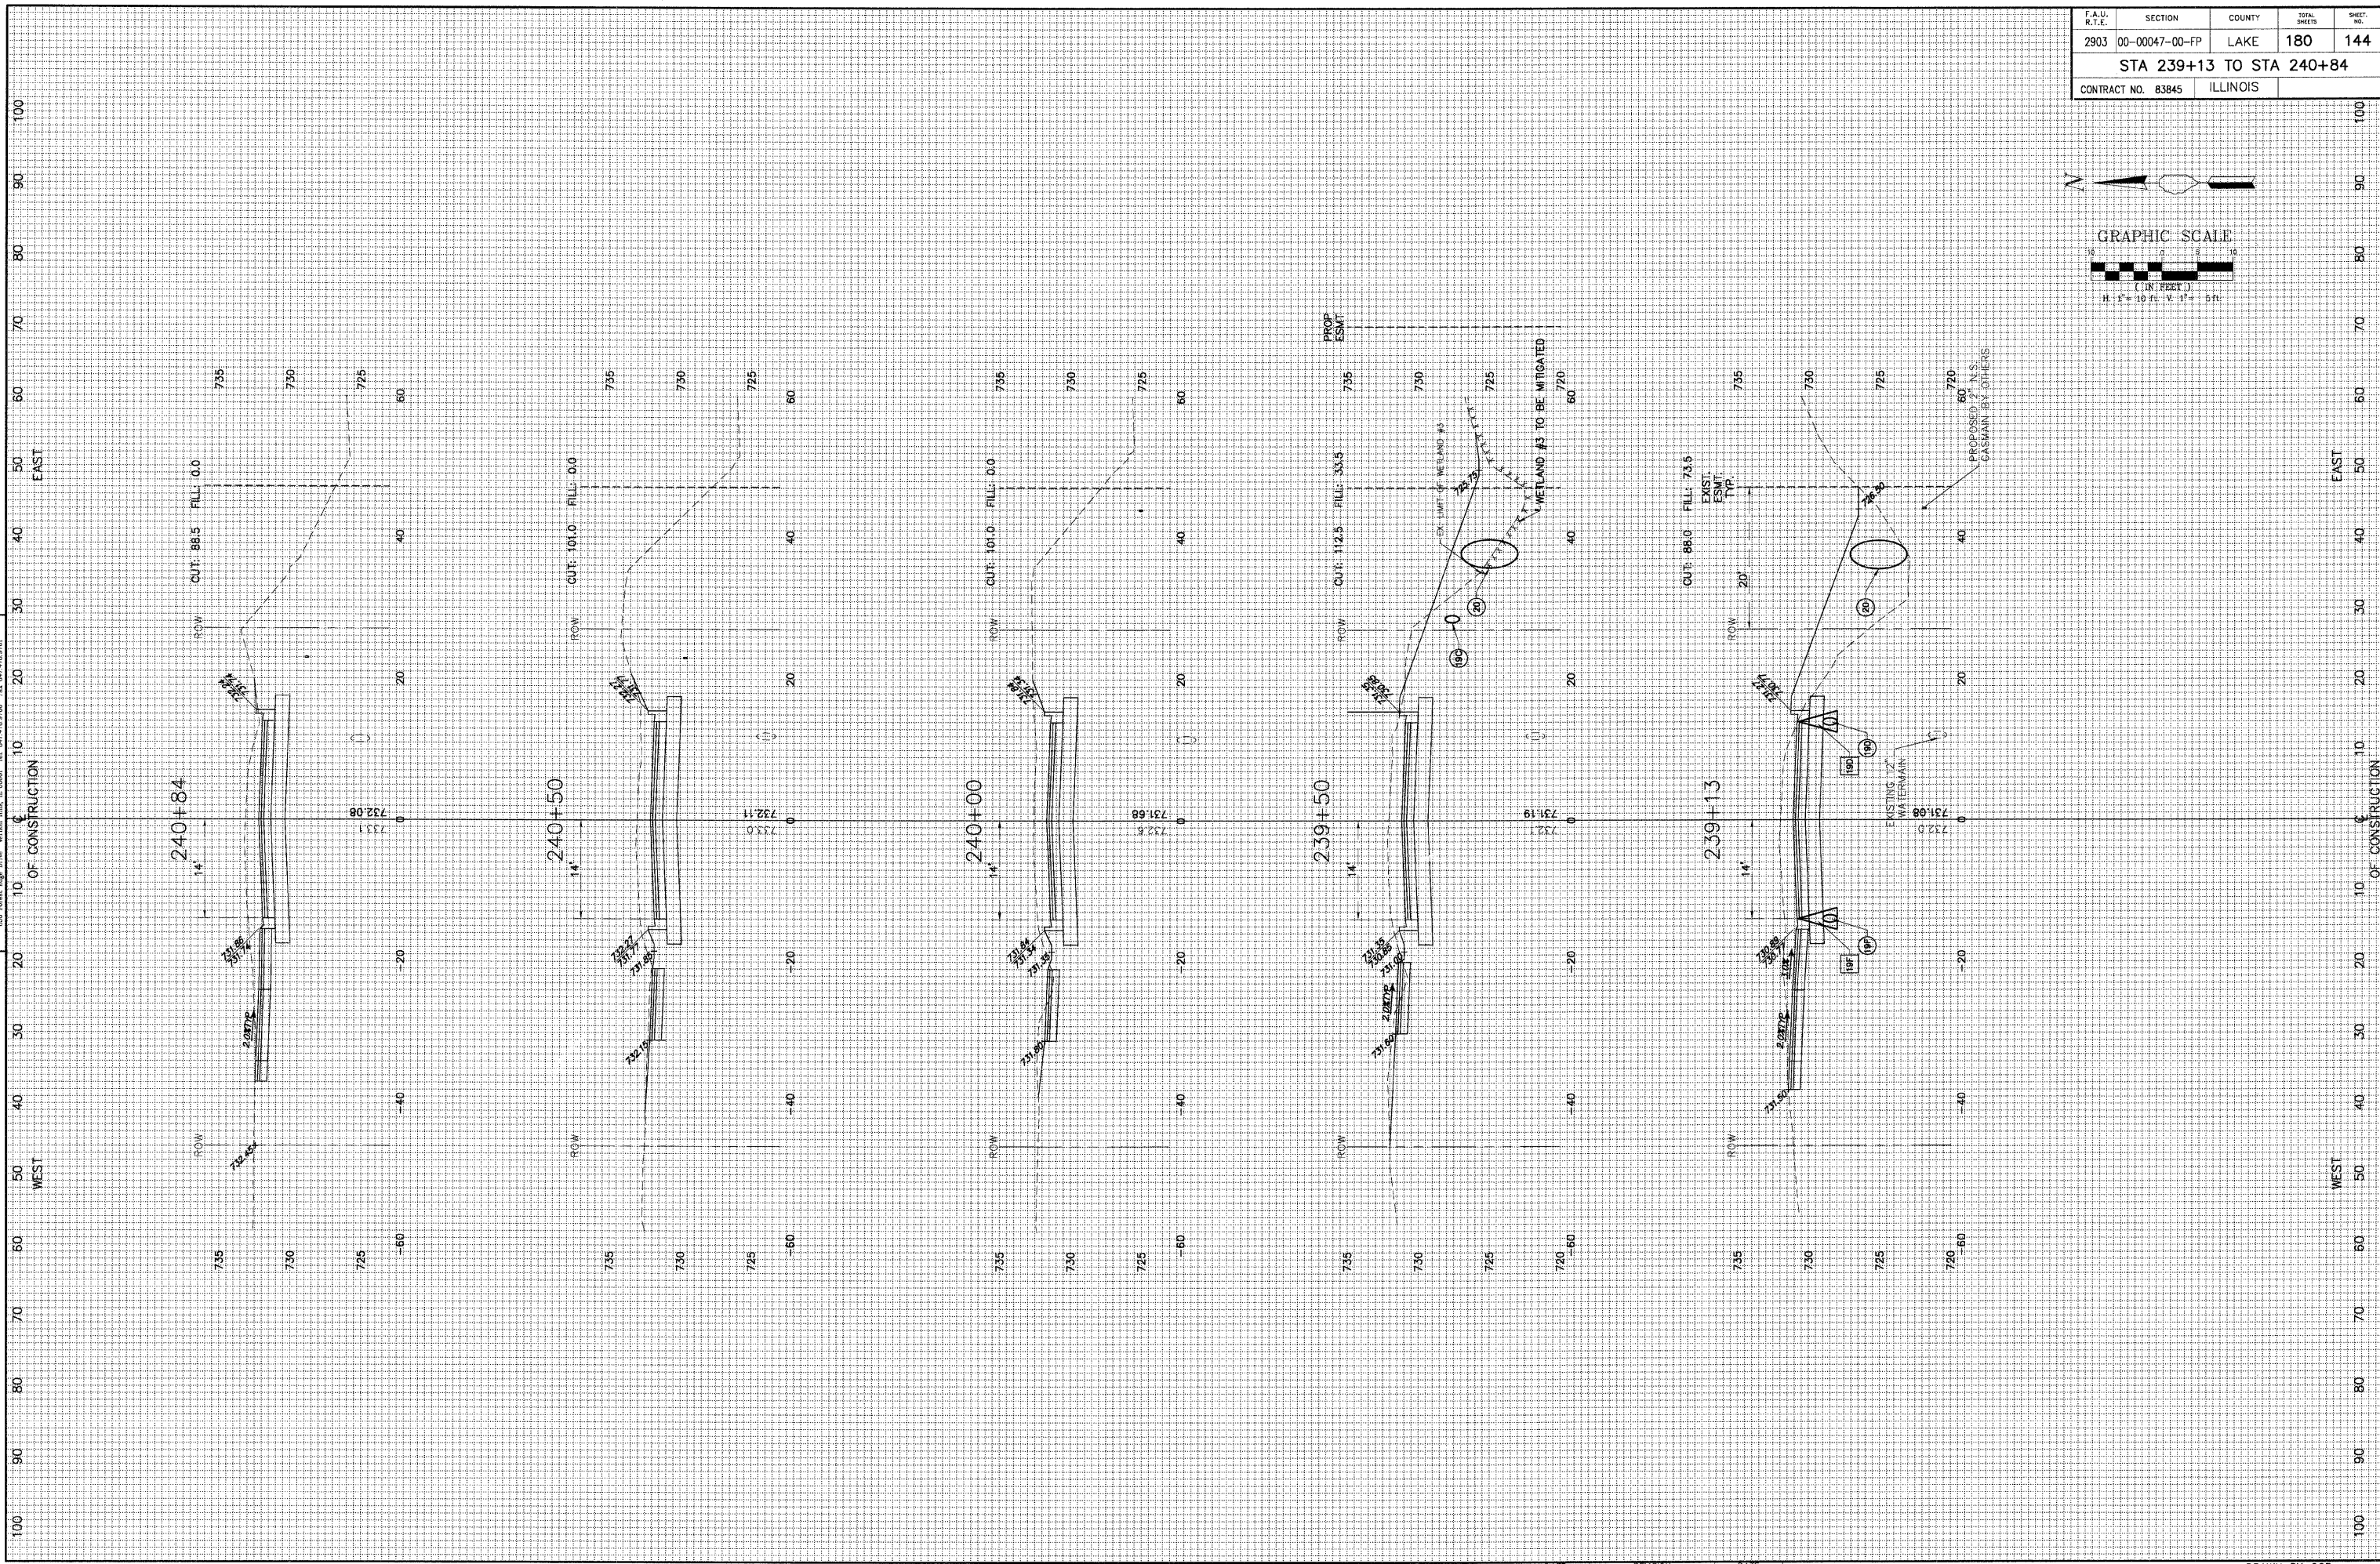

GEWALT HAMILTON
ASSOCIATES, INC.
CONSULTING ENGINEERS & SURVEYORS
Vernon Hills, IL 60061 Tel. 815.478.8700 Fax 815.478.8701



REVISION	DATE	REVISION	DATE
REV. 1 LOG COMMENTS	11-20-08		
REV. 2 PLANS STAGED	08-02-08		
REV. 1 LOG COMMENTS	02-03-08	PS&E SUBMITTAL	04-10-09