


F.A.U. R.T.E.	SECTION	COUNTY	TOTAL SHEETS	SHEET NO.
2903	00-00047-00-FP	LAKE	180	146
STA 243+50 TO STA 245+50				
CONTRACT NO. 83845		ILLINOIS		

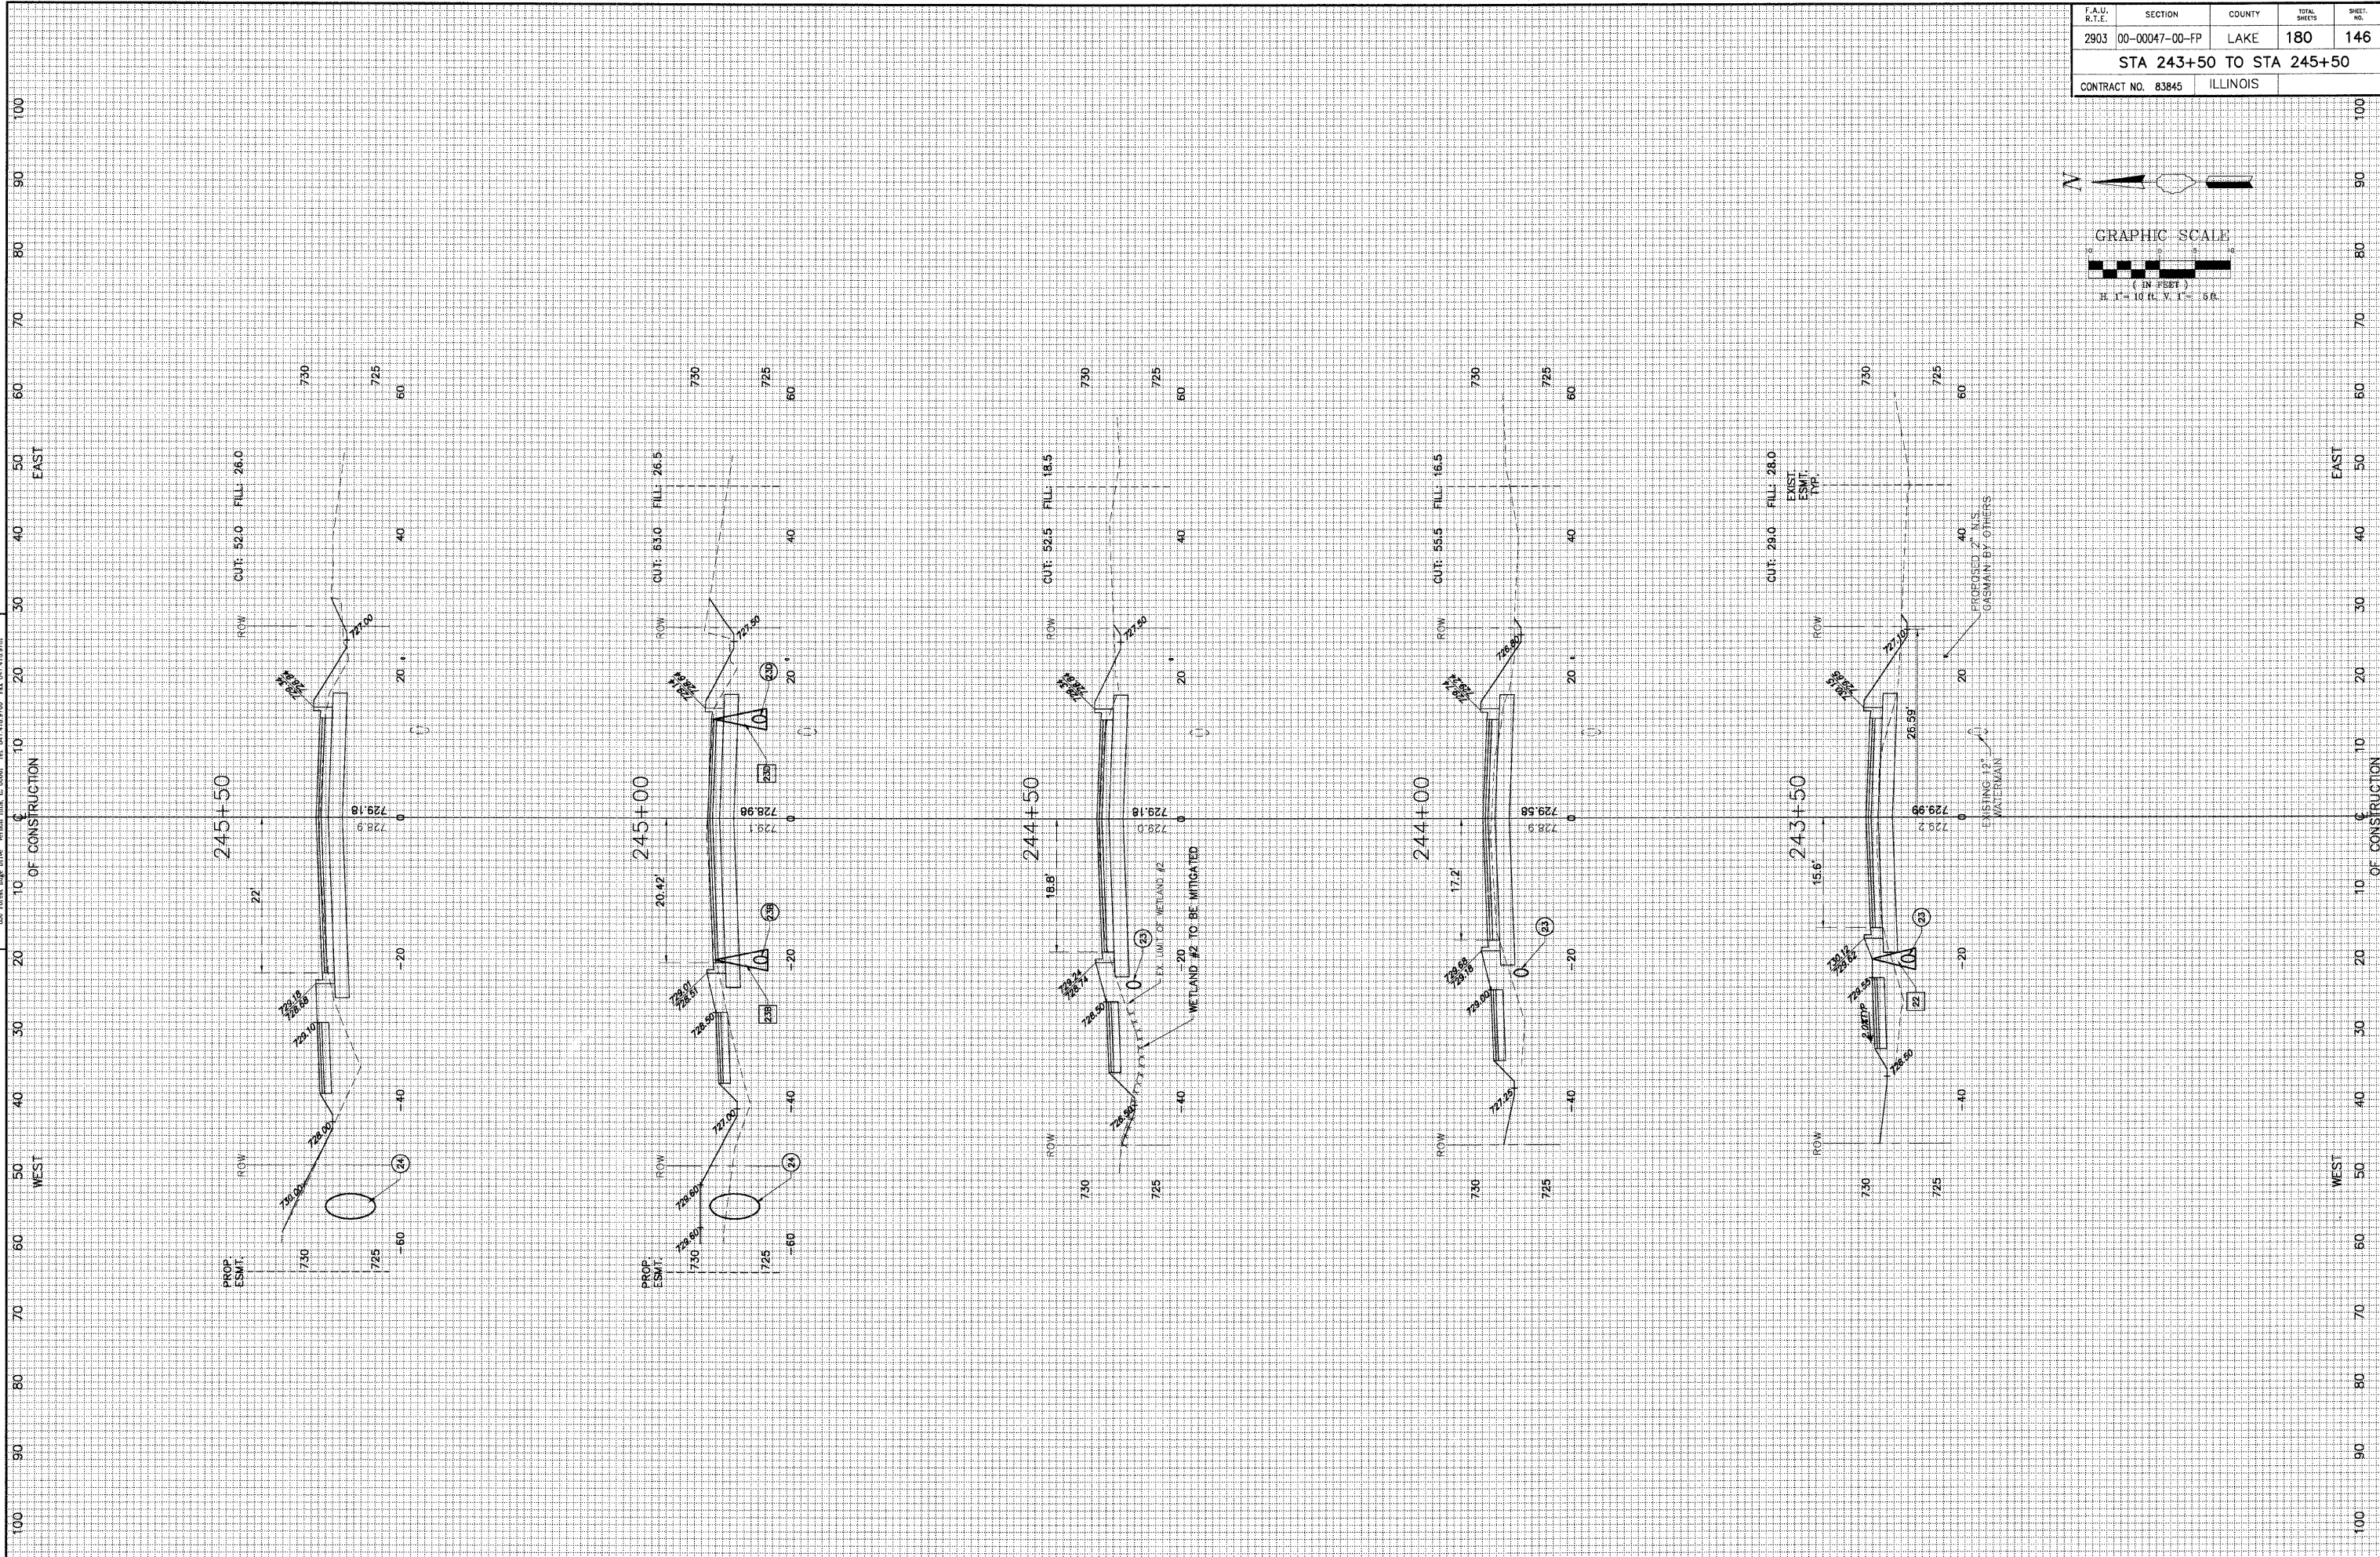

**GEWALT HAMILTON ASSOCIATES, INC.**  
 CONSULTING ENGINEERS & SURVEYORS  
 867 Forest Edge Drive, Vernon Hills, IL 60069, Tel. 847.478.9700 Fax 847.478.0711



REVISION	DATE	REVISION	DATE
REV-5 PRE-FINAL SUB	02-20-09		
REV-4 2-ANS STAGED	08-02-09		
REV-1 100% COMMENTS	02-03-08	PS&P SUBMITTAL	04-10-09