


SECTION	COUNTY	TOTAL SHEETS	SHEET NO.
09-00088-00-RS	WHITE	3	2
CITY OF CARM	VARIOUS CITY STREETS		
FED. RD. DIST. NO. 9	LEC JOB NO. H091010CA		

CONTRACT 99402

TYPICAL ENTRANCE DETAILS PROPOSED

ALLEY, DRIVEWAY & SIDE STREET INTERSECTIONS

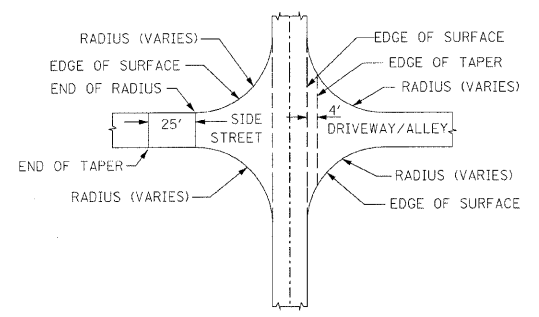

GENERAL NOTES:

THIS SECTION CONSISTS OF RESURFACING, AND OTHER MISCELLANEOUS ITEMS NECESSARY TO COMPLETE THE PROJECT. ALL IN ACCORDANCE WITH THE PLANS, SPECIAL PROVISIONS AND "STANDARD SPECIFICATIONS FOR ROAD AND BRIDGE CONSTRUCTION" ADOPTED JANUARY 1, 2007.

THE QUANTITY SHOWN IN THE SUMMARY OF QUANTITIES FOR HOT-MIX ASPHALT SURFACE COURSE, MIX "C", N50, WAS CALCULATED USING 112 POUNDS PER SQUARE YARD FOR ONE INCH OF THICKNESS.


THE HOT-MIX ASPHALT SURFACE COURSE MIX "C", N50 SHALL HAVE A NOMINAL THICKNESS OF 2 1/2" ON SYCAMORE AND STEWART STREETS AND A NOMINAL THICKNESS OF 2" ON 5th STREET. THE HOT-MIX ASPHALT SURFACE COURSE MIX "C", N50 SHALL BE PLACED IN TWO LIFTS WITH THE TOP LIFT HAVING MINIMUM THICKNESS OF 1 1/4" ON ALL STREETS.

HOT-MIX ASPHALT TAPERS FROM 2 1/2" TO 0" SHALL BE CONSTRUCTED FROM THE END OF EACH RADIUS ON EACH OF THE SIDE ROADS AS SHOWN ON THIS PAGE OR AS DIRECTED BY THE ENGINEER ON SYCAMORE AND STEWART STREETS SIDE ROADS.

HOT-MIX ASPHALT TAPERS FROM 2" TO 0" SHALL BE CONSTRUCTED FROM THE END OF EACH RADIUS ON EACH OF THE SIDE ROADS AS SHOWN ON THIS PAGE OR AS DIRECTED BY THE ENGINEER ON 5th STREETS SIDE ROADS.

THE QUANTITY SHOWN IN THE SUMMARY OF QUANTITIES FOR BITUMINOUS MATERIALS (PRIME COAT) ALLOWS FOR A COVERAGE OF 0.05 GAL/SQ YD.

TYPICAL SIDE STREET TAPER DETAIL

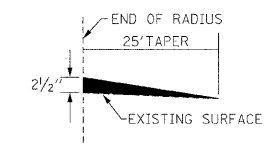


323 W. 3RD ST.
P.O. BOX 160
MT. CARMEL, IL
62863
PHONE:
(618)-282-8651
FAX:
(618)-263-3327

405 W. STATE ST.
SUITE 1
PRINCETON, IN
47670
PHONE:
(812)-386-7611
FAX:
(812)-385-2812



PROFESSIONAL DESIGN FIRM
LAND SURVEY & PROFESSIONAL ENGINEERING CORPORATION
184-000887
(62-032435)(35-002769)

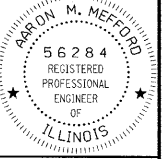

AARON M. MEFFORD
NAME
Aaron Mefford
SIGNATURE
7-16-09
DATE
11-30-09
EXPIRES

UTILITIES TO BE ADJUSTED

STREET	QUANTITY & DESCRIPTION
SYCAMORE STREET	4 MH
STEWART STREET	1 MH
STEWART STREET	1 WV
5TH STREET	4 MH
5TH STREET	2 WV

NOTE: THE SCHEDULE ABOVE INCLUDES KNOWN MANHOLES, WATER VALVE BOXES, AND STORM INLETS AND WILL BE PAID FOR AT THE CONTRACT UNIT PRICE FOR THE RESPECTIVE ITEM. THE ABOVE QUANTITIES ARE SHOWN IN THE RESPECTIVE PAY ITEMS TO BE ADJUSTED IN THE SUMMARY OF QUANTITIES.

SCHEDULE OF NET LENGTH

STREET	FAU ROUTE	FROM	TO	NET LENGTH (FT)
SYCAMORE ST	FAU 8771	5th ST	4th ST	356'
SYCAMORE ST	FAU 8771	4th ST	3rd ST	367'
STEWART ST	FAU 8772	5th ST	4th ST	347'
STEWART ST	FAU 8772	4th ST	3rd ST	370'
5th ST	FAU 8780	3rd ST	SHIPLEY ST	966'
5th ST	FAU 8780	SHIPLEY ST	MAPLE ST	754'
5th ST	FAU 8780	MAPLE ST	SYCAMORE ST	382'

UTILITIES

CENTRAL ILLINOIS PUBLIC SERVICE 207 N. WALNUT ST. ONLEY, IL 62450 618-383-2121	CITY OF CARM MUNICIPAL BUILDING 225 E. MAIN CARM, IL 62821 618-382-5555	CONSUMERS GAS 328 INDUSTRIAL AVE. CARM, IL 62821 618-382-4158	GENERAL TELEPHONE CO. 208 WEST UNION ST. MARION, IL 62959 800-232-2544	CAPITAL CABLE 7246 MAIN ST. WADESVILLE, IN 47638 800-729-5660	J.U.L.I.E. 800-892-0123
---	---	--	---	--	----------------------------

TYPICAL SURFACE TO GUTTER TAPER DETAIL

