


PART OF SECTION 4 AND SECTION 5, T44N, R12E, OF THE 3RD PM, LAKE COUNTY, ILLINOIS

Sheet 141
Contract 83828

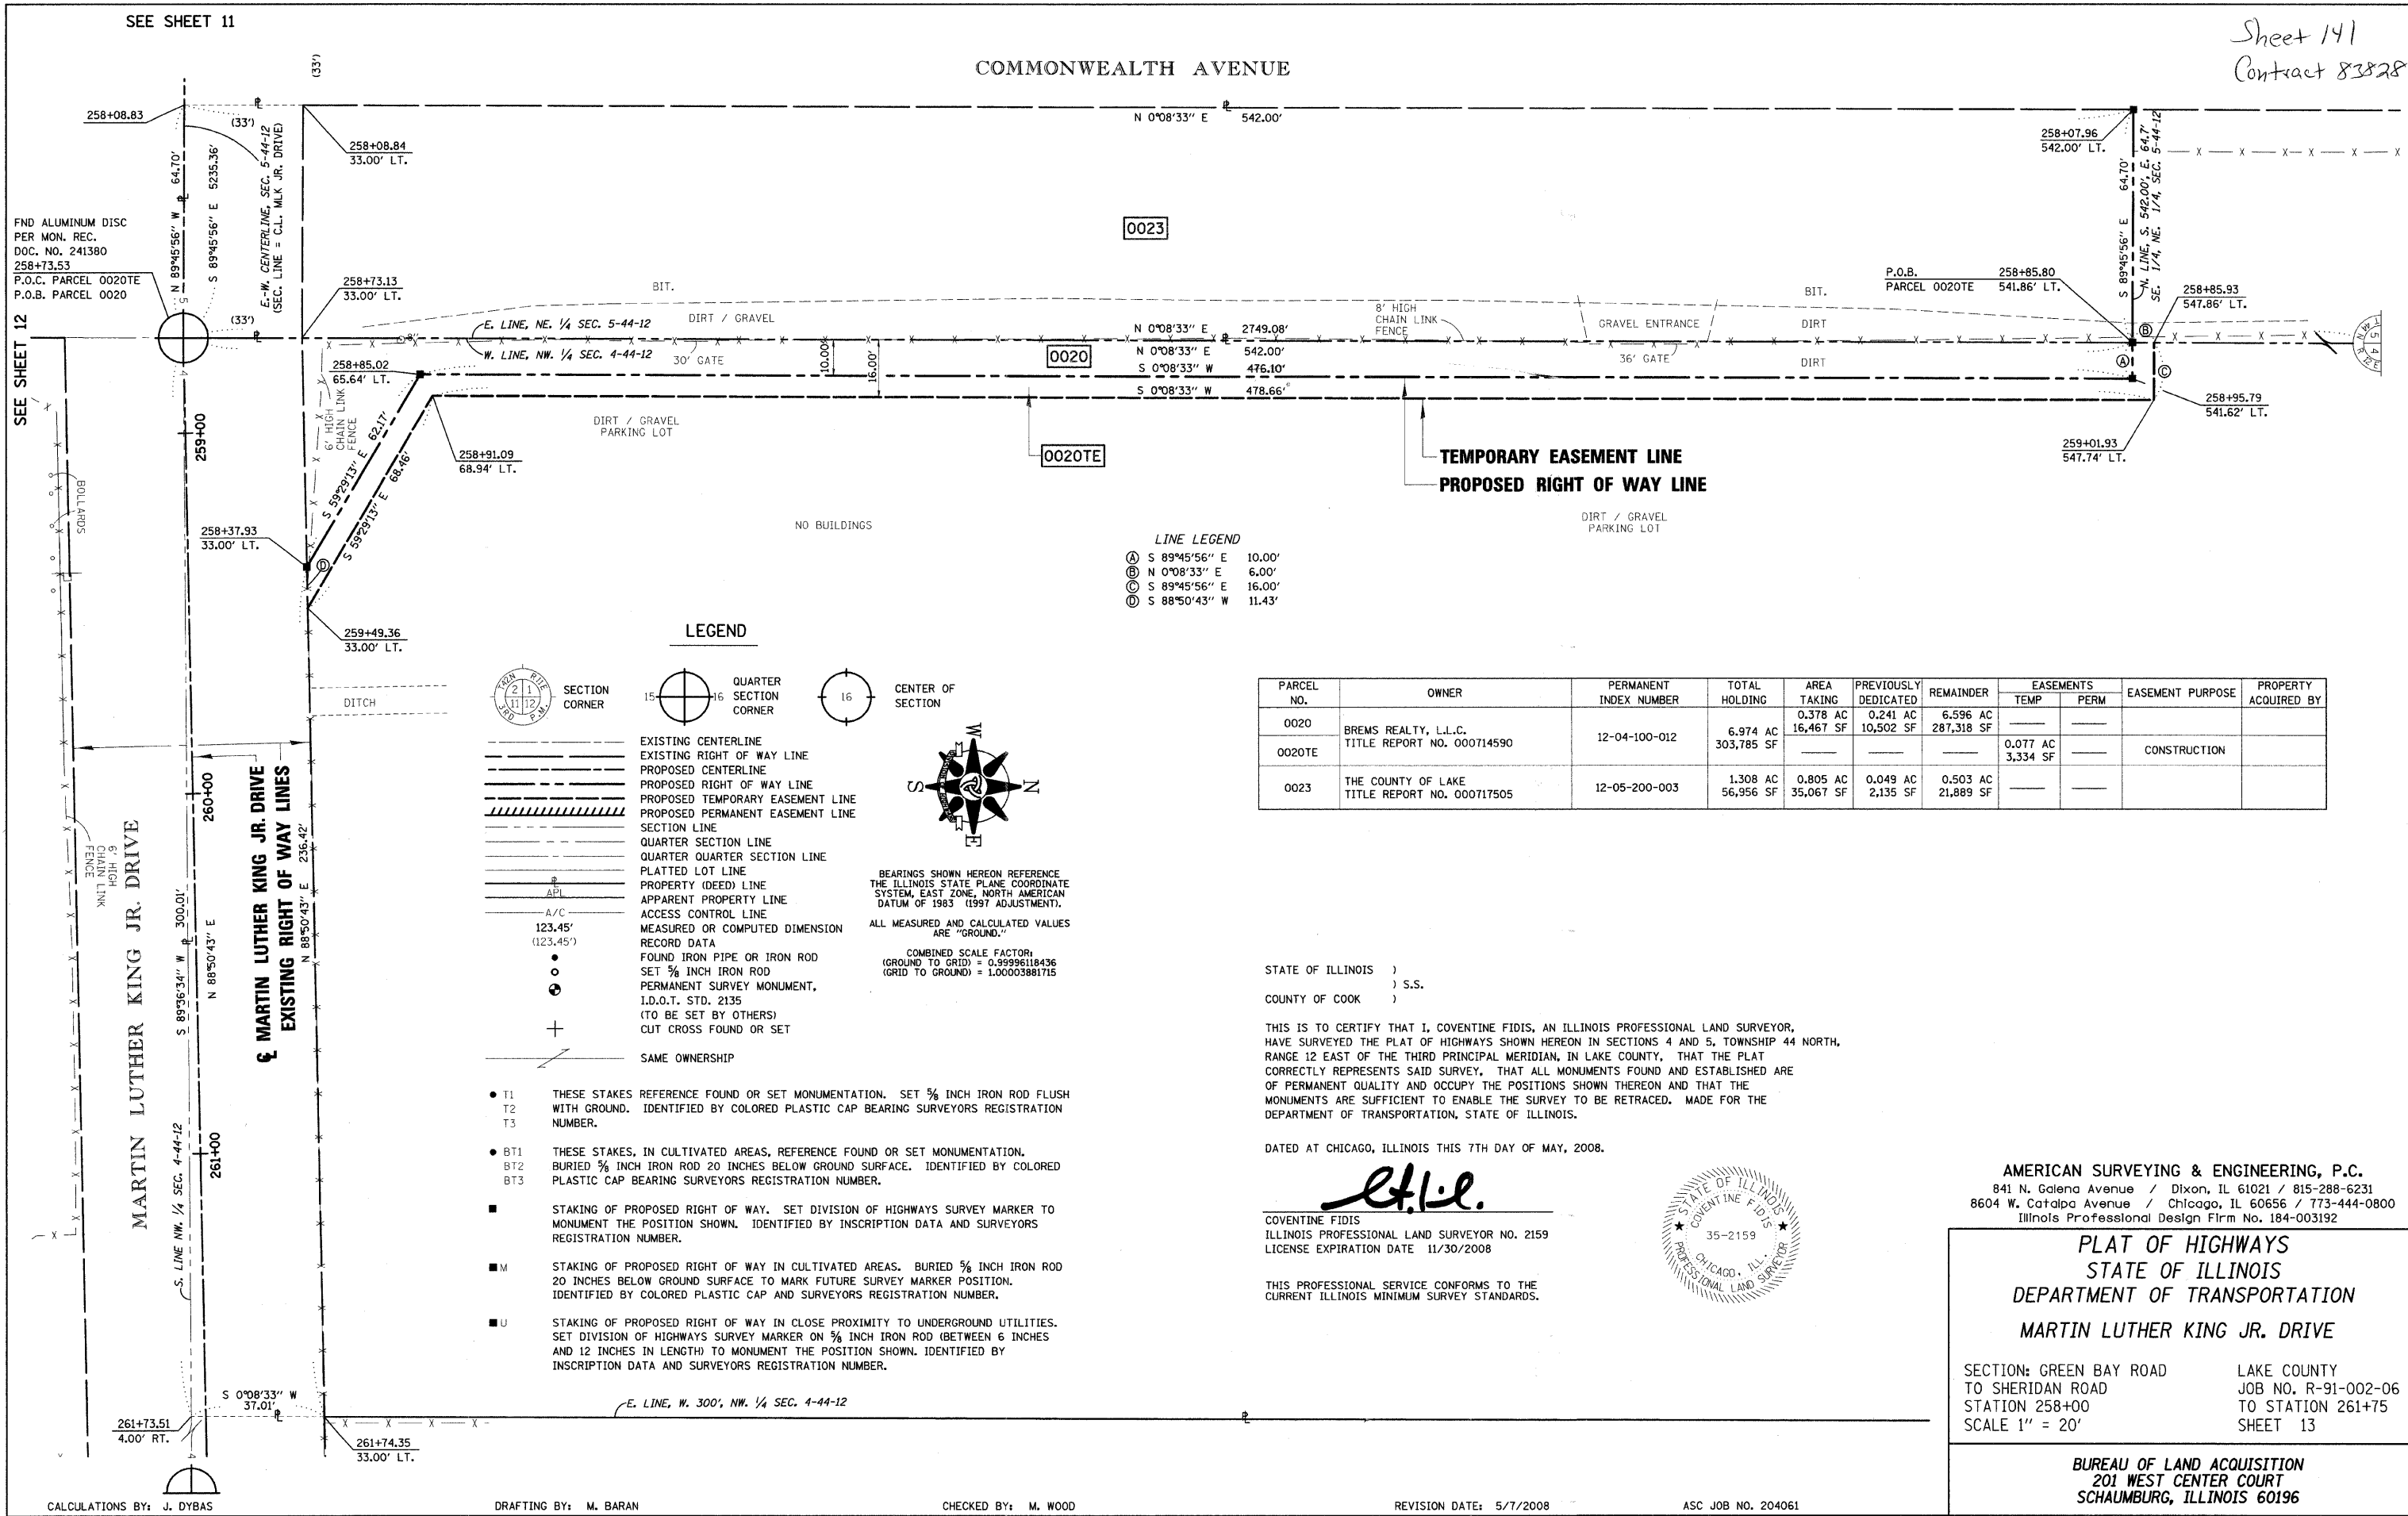

PARCEL NO.	OWNER	PERMANENT INDEX NUMBER	TOTAL HOLDING	AREA TAKING	PREVIOUSLY DEDICATED	REMAINDER	EASEMENTS		EASEMENT PURPOSE	PROPERTY ACQUIRED BY
							TEMP	PERM		
0020	BREMS REALTY, L.L.C.	12-04-100-012	6.974 AC	0.378 AC	0.241 AC	6.596 AC				
0020TE	TITLE REPORT NO. 000714590		303,785 SF	16,467 SF	10,502 SF	287,318 SF	0.077 AC	3,334 SF	CONSTRUCTION	
0023	THE COUNTY OF LAKE	12-05-200-003	1.308 AC	0.805 AC	0.049 AC	0.503 AC				
	TITLE REPORT NO. 000717505		56,956 SF	35,067 SF	2,135 SF	21,889 SF				


STATE OF ILLINOIS)
) S.S.
COUNTY OF COOK)

THIS IS TO CERTIFY THAT I, COVENTINE FIDIS, AN ILLINOIS PROFESSIONAL LAND SURVEYOR, HAVE SURVEYED THE PLAT OF HIGHWAYS SHOWN HEREON IN SECTIONS 4 AND 5, TOWNSHIP 44 NORTH, RANGE 12 EAST OF THE THIRD PRINCIPAL MERIDIAN, IN LAKE COUNTY, THAT THE PLAT CORRECTLY REPRESENTS SAID SURVEY, THAT ALL MONUMENTS FOUND AND ESTABLISHED ARE OF PERMANENT QUALITY AND OCCUPY THE POSITIONS SHOWN THEREON AND THAT THE MONUMENTS ARE SUFFICIENT TO ENABLE THE SURVEY TO BE RETRACED. MADE FOR THE DEPARTMENT OF TRANSPORTATION, STATE OF ILLINOIS.

DATED AT CHICAGO, ILLINOIS THIS 7TH DAY OF MAY, 2008.

C. F. I.
COVENTINE FIDIS
ILLINOIS PROFESSIONAL LAND SURVEYOR NO. 2159
LICENSE EXPIRATION DATE 11/30/2008

THIS PROFESSIONAL SERVICE CONFORMS TO THE CURRENT ILLINOIS MINIMUM SURVEY STANDARDS.

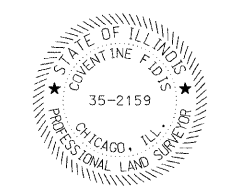

AMERICAN SURVEYING & ENGINEERING, P.C.
841 N. Calena Avenue / Dixon, IL 61021 / 815-288-6231
8604 W. Catalpa Avenue / Chicago, IL 60656 / 773-444-0800
Illinois Professional Design Firm No. 184-003192

PLAT OF HIGHWAYS
STATE OF ILLINOIS
DEPARTMENT OF TRANSPORTATION
MARTIN LUTHER KING JR. DRIVE

SECTION: GREEN BAY ROAD LAKE COUNTY
TO SHERIDAN ROAD JOB NO. R-91-002-06
STATION 258+00 TO STATION 261+75
SCALE 1" = 20' SHEET 13

BUREAU OF LAND ACQUISITION
201 WEST CENTER COURT
SCHAUMBURG, ILLINOIS 60196

DATE: 5/7/2008
DRAWN: J. DYBAS
CHECKED: M. WOOD
DRAFTING: M. BARAN

CALCULATIONS BY: J. DYBAS

DRAFTING BY: M. BARAN

CHECKED BY: M. WOOD

REVISION DATE: 5/7/2008

ASC JOB NO. 204061