


|                       |                |                   |                  |           |
|-----------------------|----------------|-------------------|------------------|-----------|
| F.A. RTE.             | SECTION        | COUNTY            | TOTAL SHEETS     | SHEET NO. |
| 1230                  | 03-00159-00-PV | LAKE              | 262              | 213       |
| STA. 215+58.82        |                | TO STA. 216+67.11 |                  |           |
| FED. ROAD DIST. NO. 1 |                | ILLINOIS          | FED. AID PROJECT |           |
|                       |                | CONTRACT: 85828   |                  |           |

|      |    |
|------|----|
| DATE | BY |
|      |    |
| DATE | BY |
|      |    |
| DATE | BY |
|      |    |

|      |    |
|------|----|
| DATE | BY |
|      |    |
| DATE | BY |
|      |    |
| DATE | BY |
|      |    |

DATE: 7/1/2008 TIME: 3:23:37 PM

FILENAME: N:\PROJ\15161\Design\Xsections\15161-mk-sheet.dgn

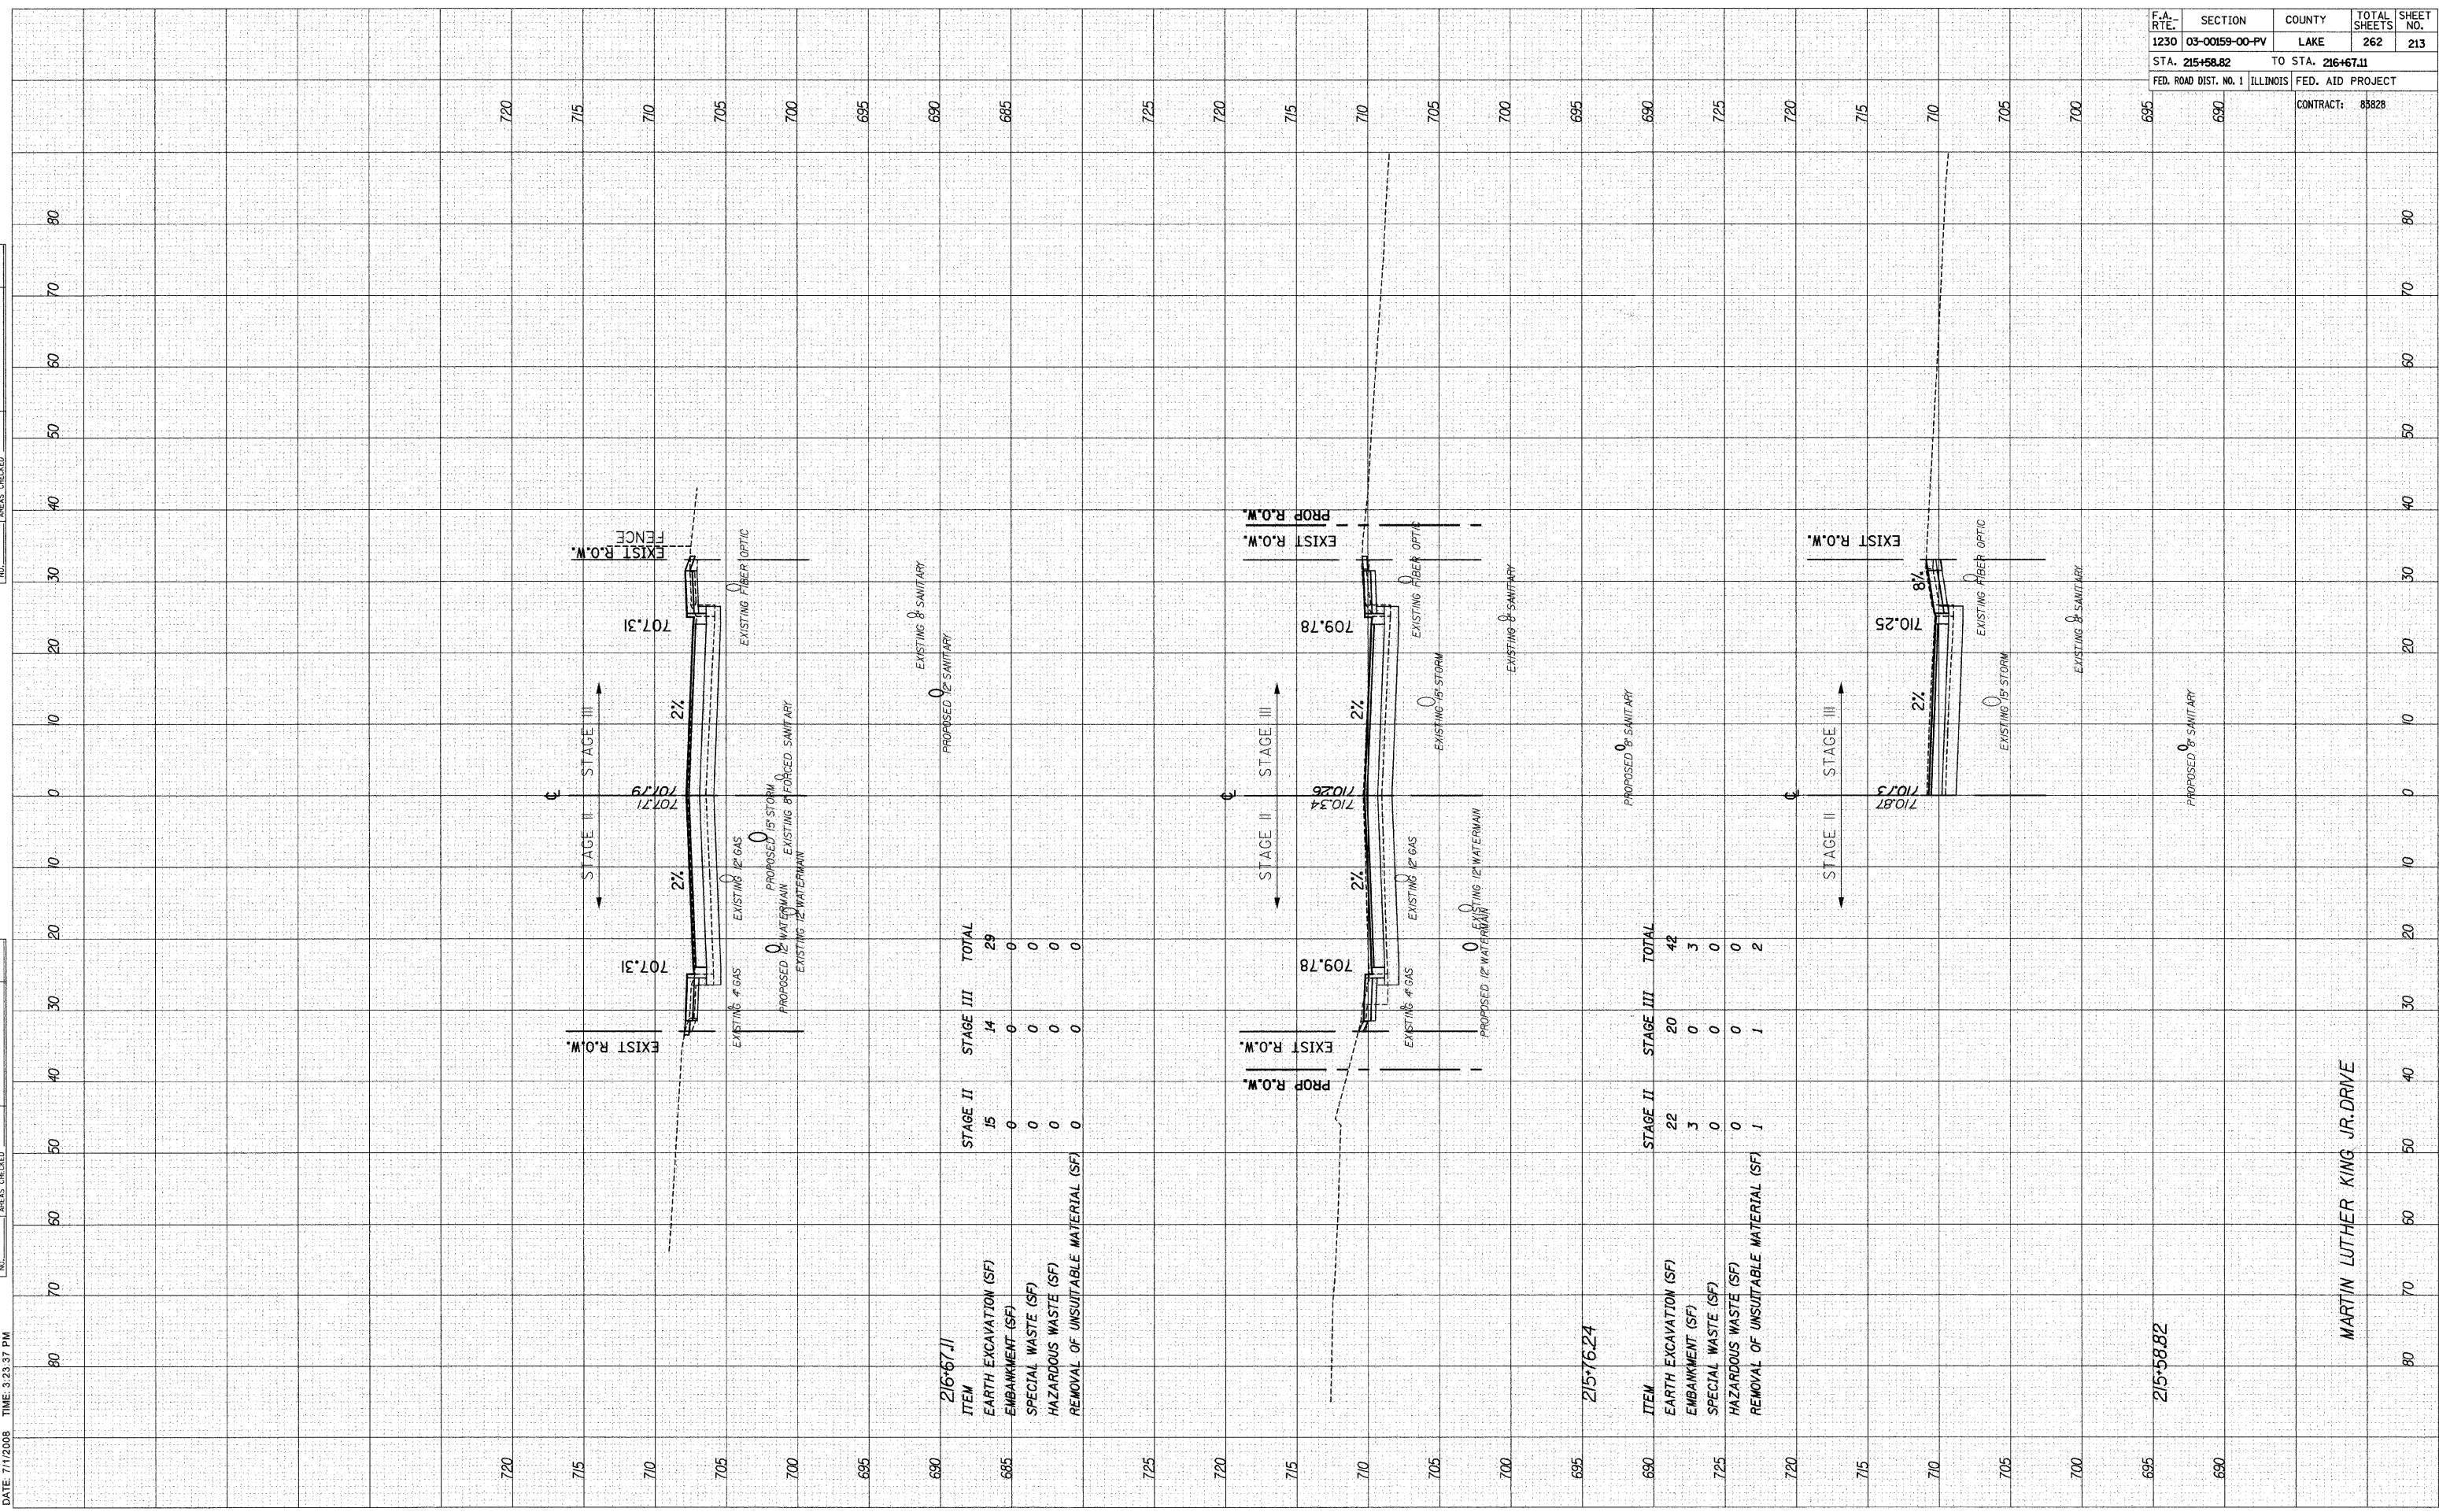

216+67.11

| ITEM                                | STAGE II | STAGE III | TOTAL |
|-------------------------------------|----------|-----------|-------|
| EARTH EXCAVATION (SF)               | 15       | 14        | 29    |
| EMBANKMENT (SF)                     | 0        | 0         | 0     |
| SPECIAL WASTE (SF)                  | 0        | 0         | 0     |
| HAZARDOUS WASTE (SF)                | 0        | 0         | 0     |
| REMOVAL OF UNSUITABLE MATERIAL (SF) | 0        | 0         | 0     |

215+58.82

| ITEM                                | STAGE II | STAGE III | TOTAL |
|-------------------------------------|----------|-----------|-------|
| EARTH EXCAVATION (SF)               | 22       | 20        | 42    |
| EMBANKMENT (SF)                     | 3        | 0         | 3     |
| SPECIAL WASTE (SF)                  | 0        | 0         | 0     |
| HAZARDOUS WASTE (SF)                | 0        | 0         | 0     |
| REMOVAL OF UNSUITABLE MATERIAL (SF) | 1        | 1         | 2     |

MARTIN LUTHER KING JR. DRIVE