

DATE: 7/11/2008 TIME: 3:28:50 PM


ORIGINAL SURVEY PLOTTED DATE AREAS CHECKED

BY DATE

FINAL SURVEY PLOTTED DATE AREAS CHECKED

BY DATE

F.A. RTE.	SECTION	COUNTY	TOTAL SHEETS	SHEET NO.
1230	03-00159-00-PV	LAKE	262	229
STA. 231+50		TO STA. 231+74.87		
FED. ROAD DIST. NO. 1		ILLINOIS	FED. AID PROJECT	
		CONTRACT:	88828	

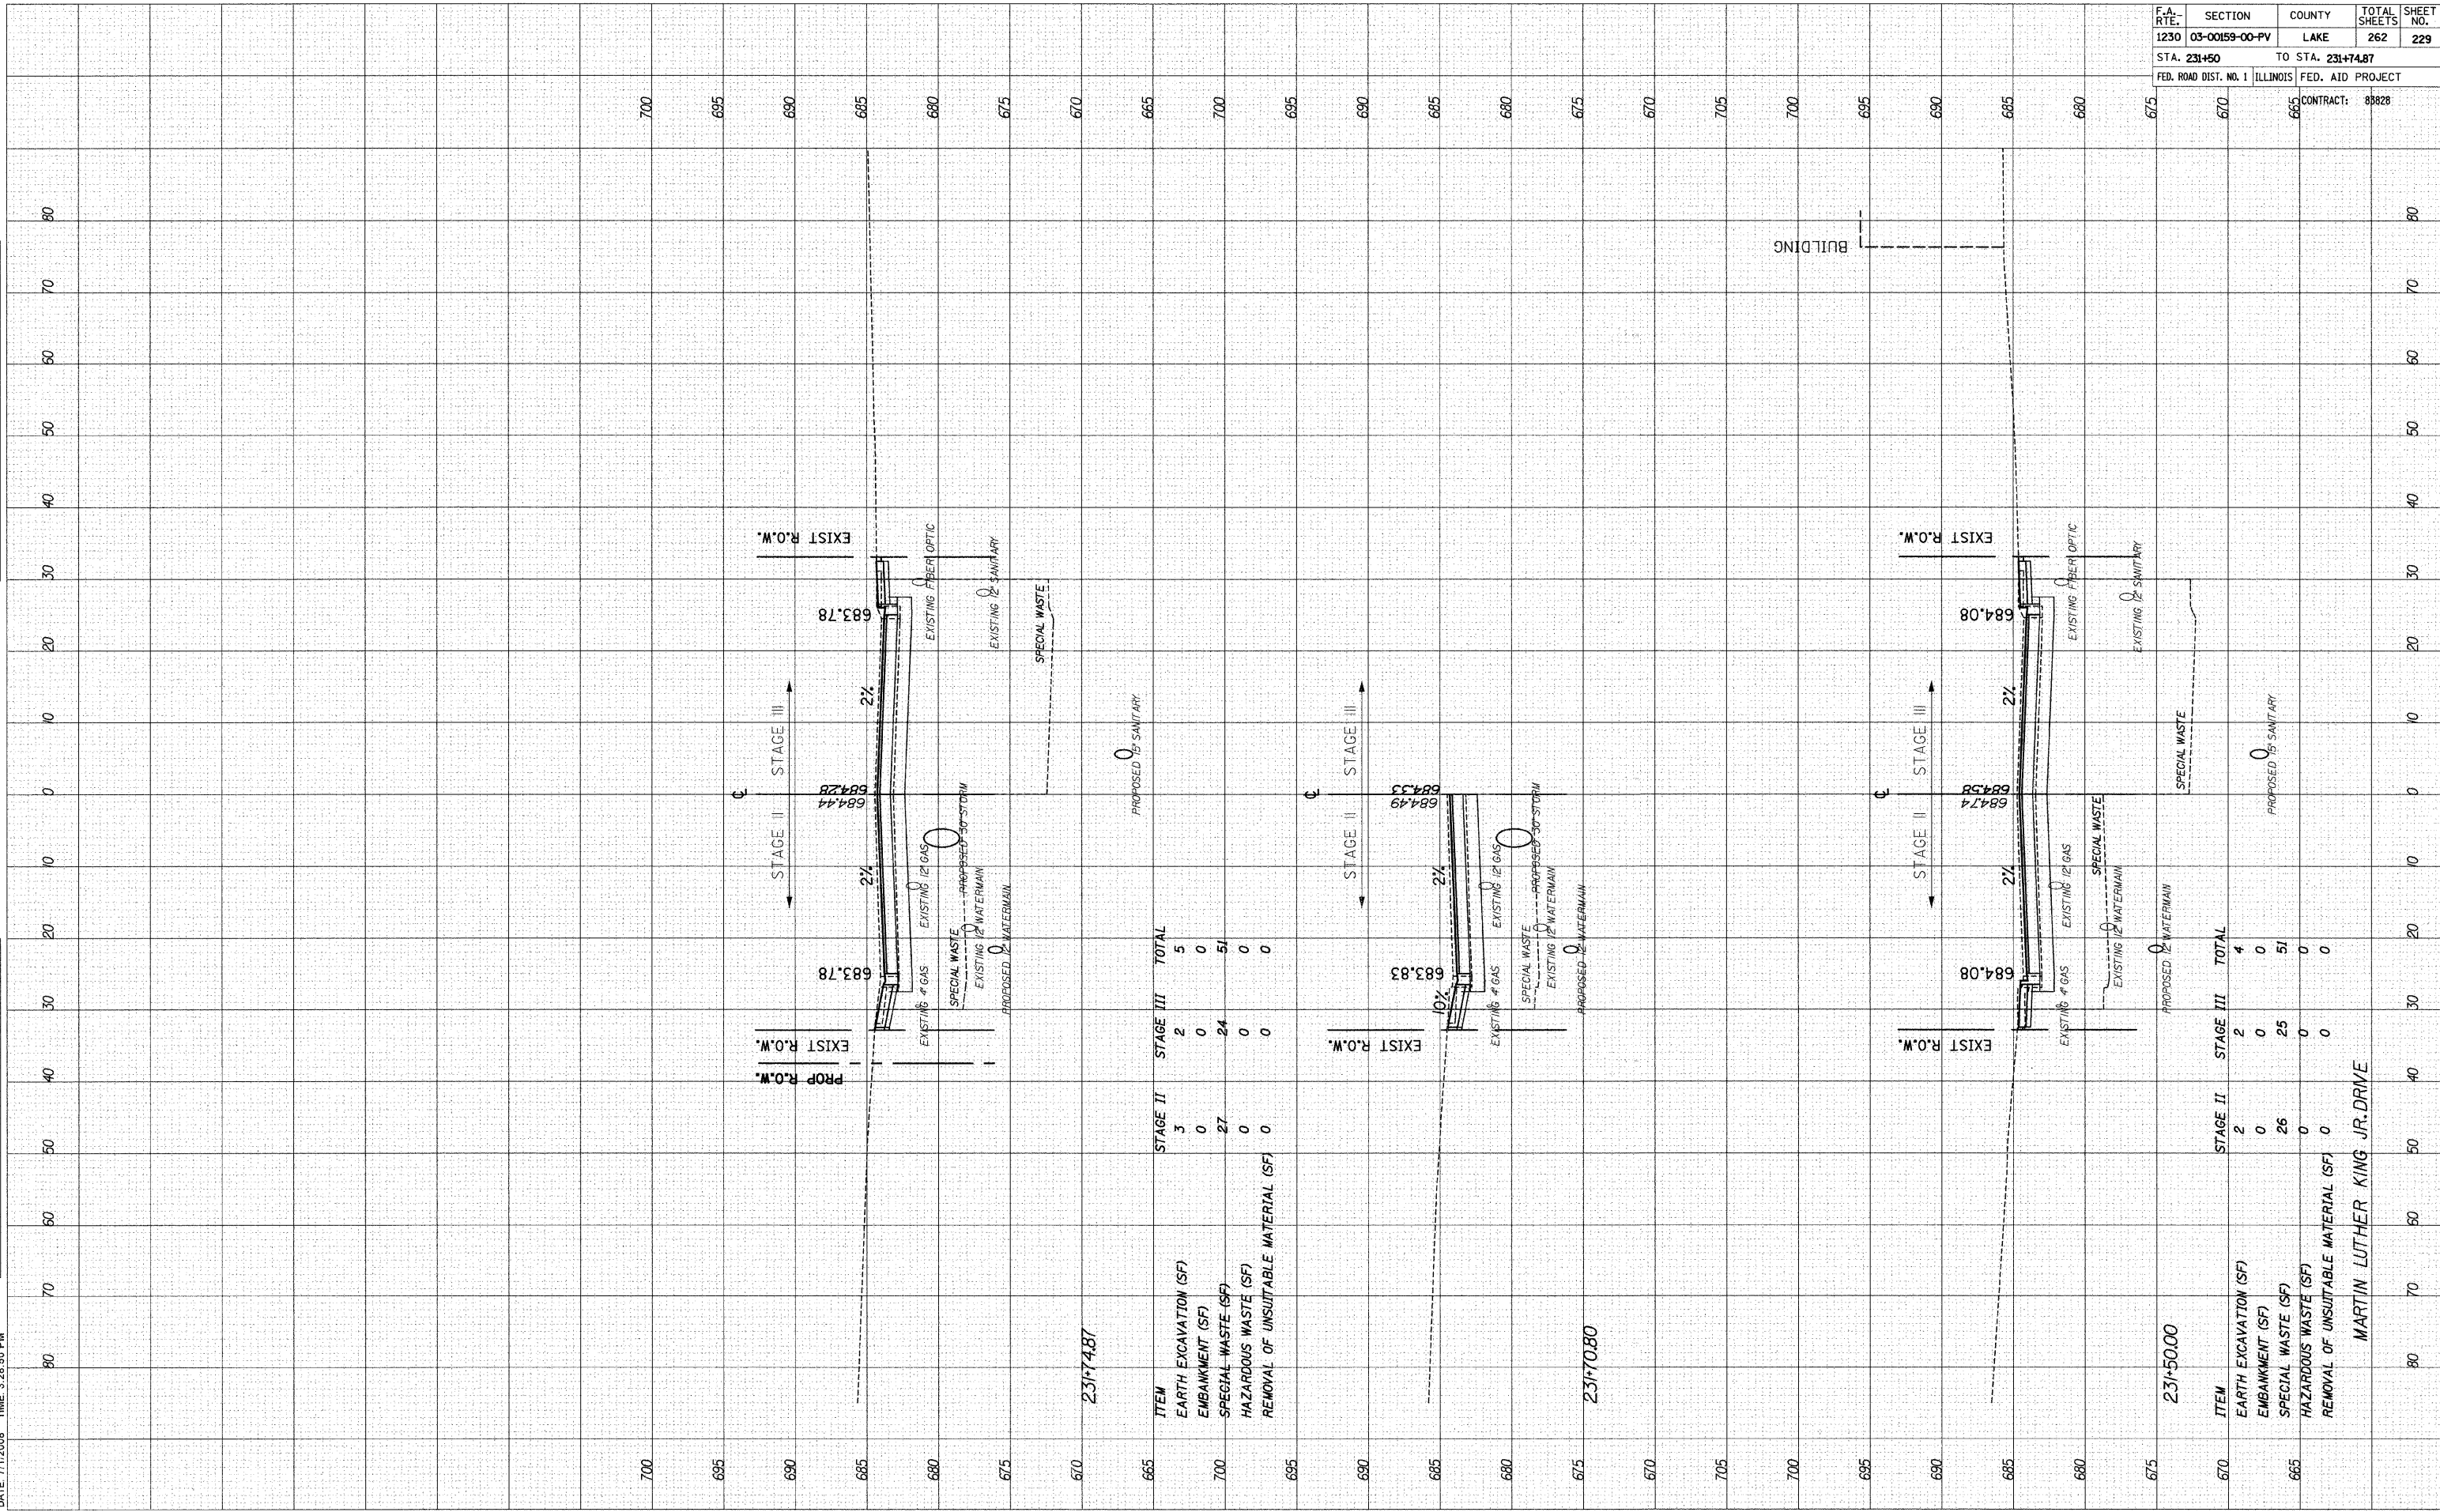

231+4.87

ITEM	STAGE II	STAGE III	TOTAL
EARTH EXCAVATION (SF)	3	2	5
EMBANKMENT (SF)	0	0	0
SPECIAL WASTE (SF)	27	24	51
HAZARDOUS WASTE (SF)	0	0	0
REMOVAL OF UNSUITABLE MATERIAL (SF)	0	0	0

231+70.80


231+50.00

ITEM	STAGE II	STAGE III	TOTAL
EARTH EXCAVATION (SF)	2	2	4
EMBANKMENT (SF)	0	0	0
SPECIAL WASTE (SF)	26	25	51
HAZARDOUS WASTE (SF)	0	0	0
REMOVAL OF UNSUITABLE MATERIAL (SF)	0	0	0

MARTIN LUTHER KING JR. DRIVE