


SECTION	COUNTY	TOTAL SHEETS	SHEET NO.
06-0323-00-BR	COLES	13	12
STA. 2+50 TO STA. 4+00			
MFT	ALLIANCE	STATE AID PROJECT	

CONTRACT NO. 95538

SCALE: H = 1" = 5' VERT.
H = 1" = 5' HORIZ.

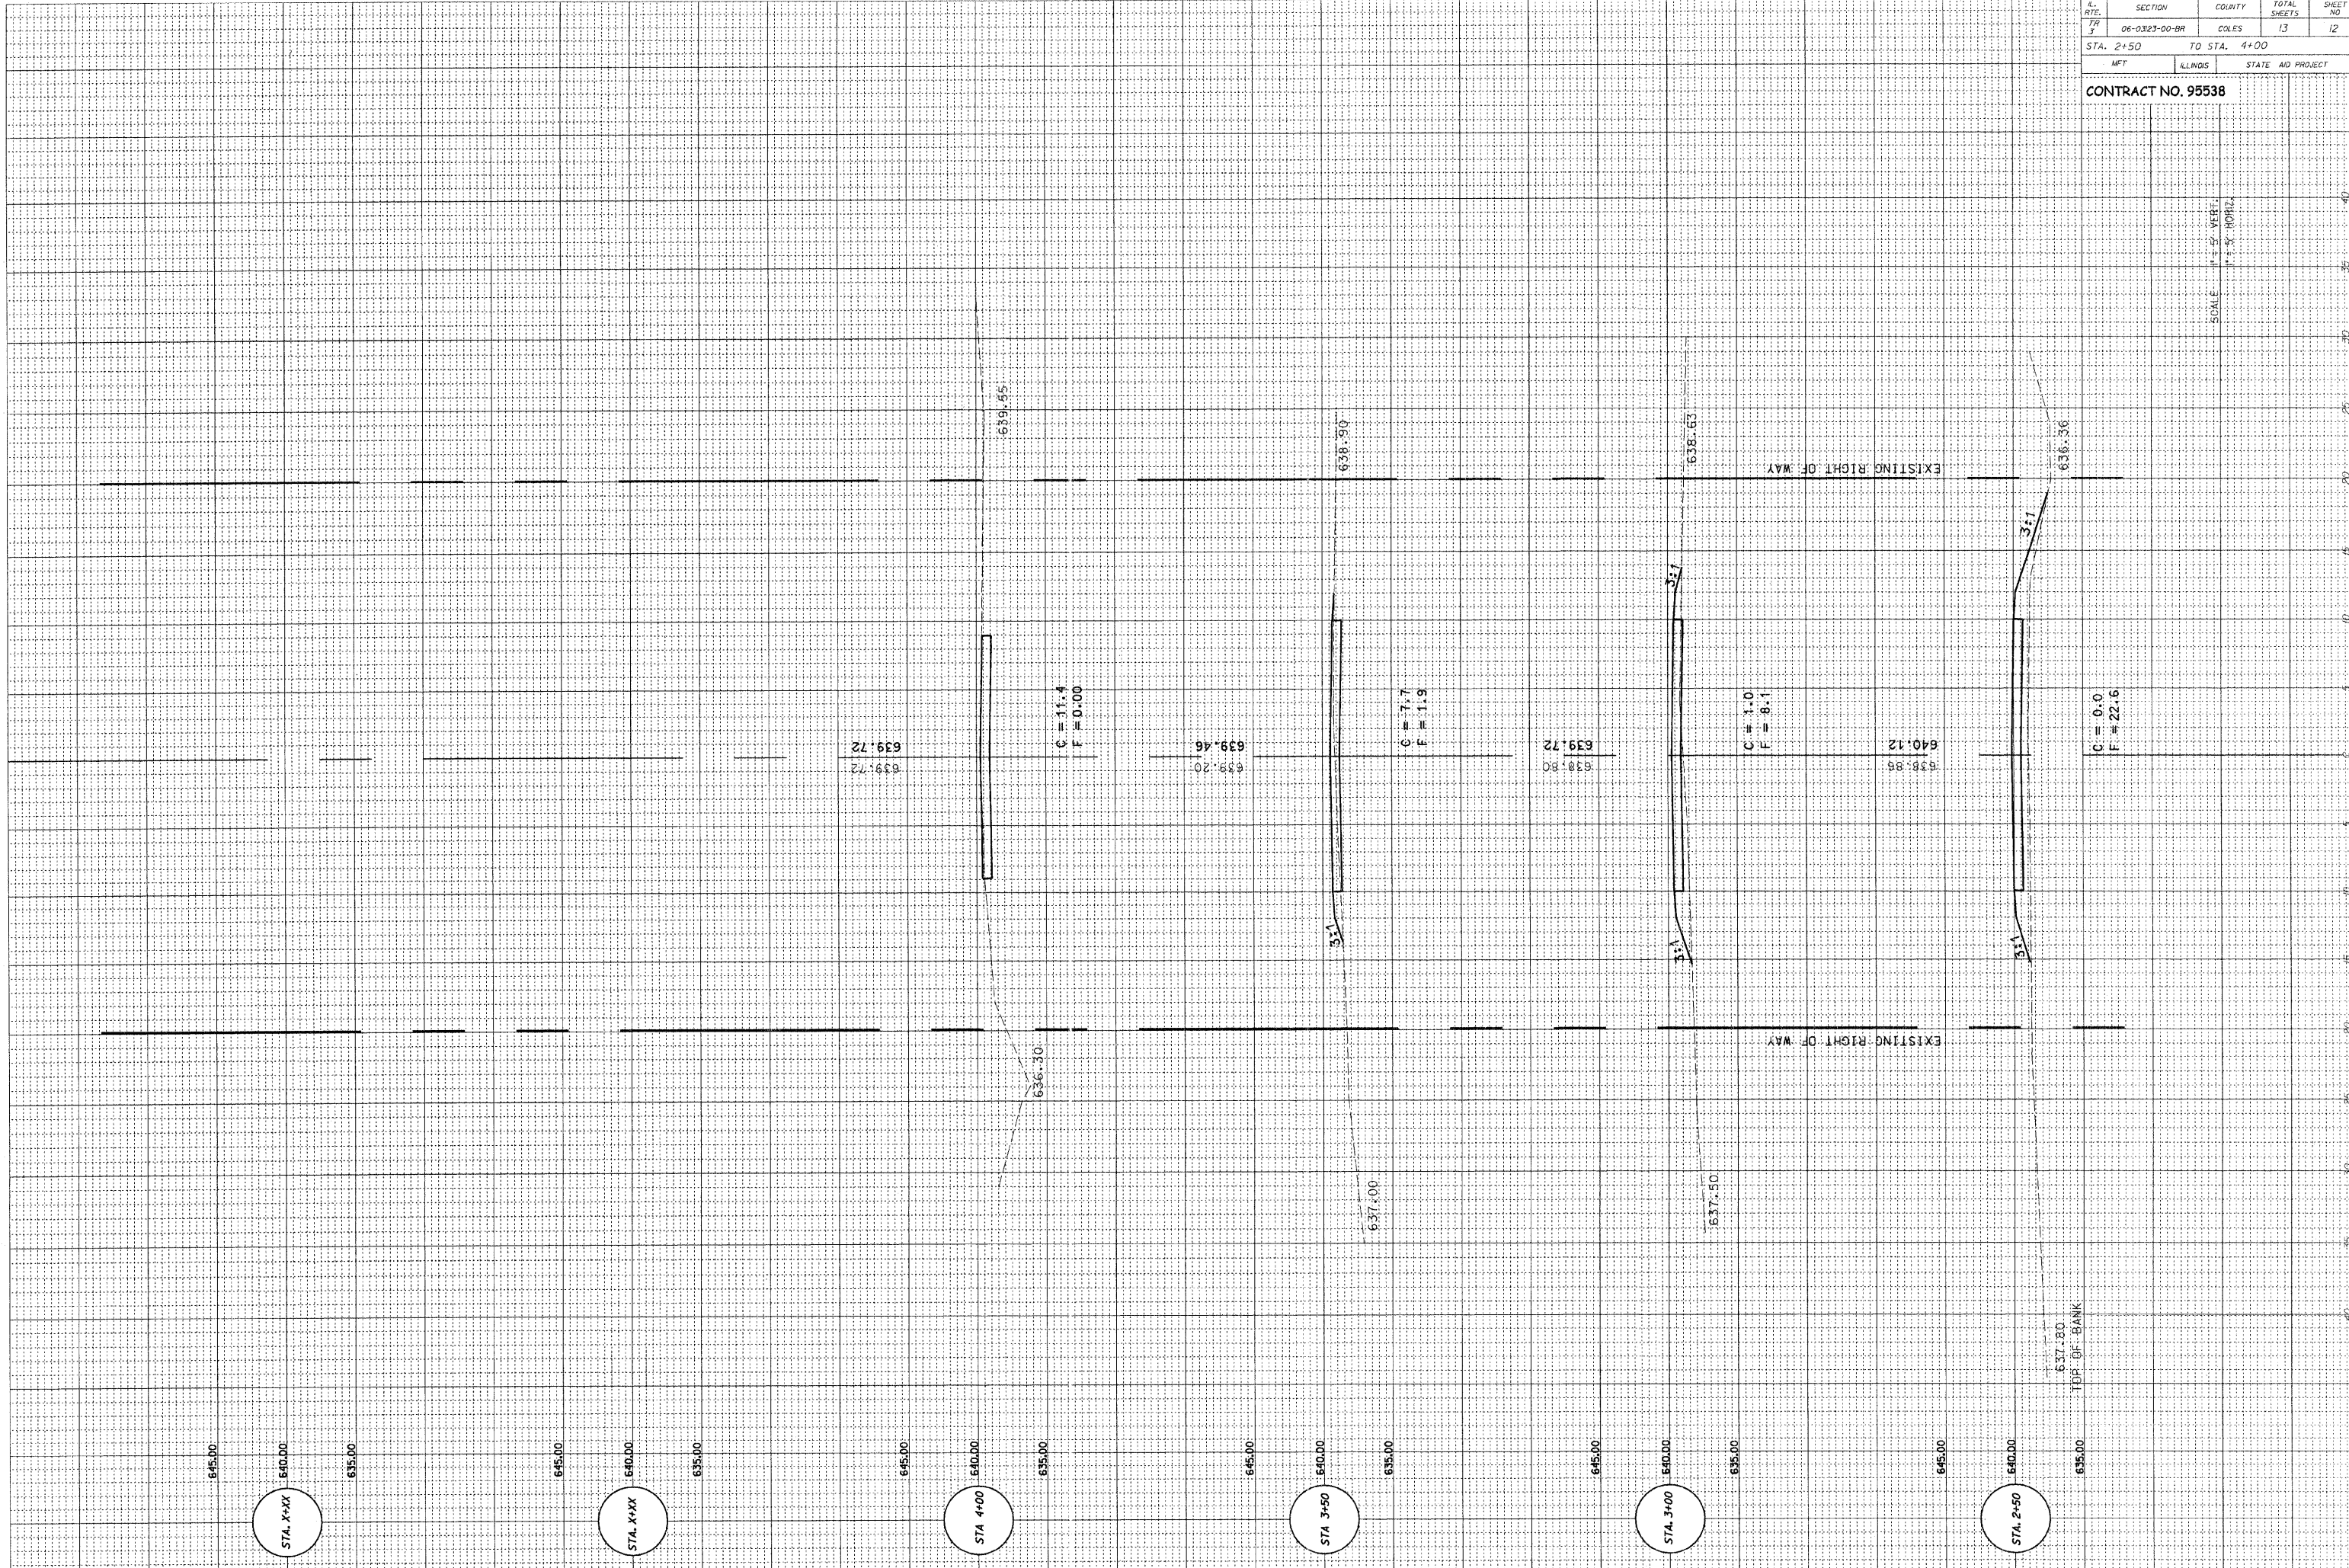

STA. X+XX

STA. X+XX

STA. 4+00

STA. 3+50

STA. 3+00

STA. 2+50

TDP OF BANK

EXISTING RIGHT OF WAY

EXISTING RIGHT OF WAY

C = 11.4
F = 0.00

C = 7.7
F = 1.9

C = 8.1
F = 8.1

C = 0.0
F = 22.6

639.55

638.90

638.63

636.36

639.72

639.20

638.80

640.12

636.30

637.00

637.50

645.00

640.00

635.00

645.00

640.00

635.00

645.00

640.00

635.00

645.00

640.00

635.00

645.00

640.00

635.00

645.00

640.00

635.00