


The Size and Location of All Underground Gas and Electric Utilities is Per Best Available Atlas Information

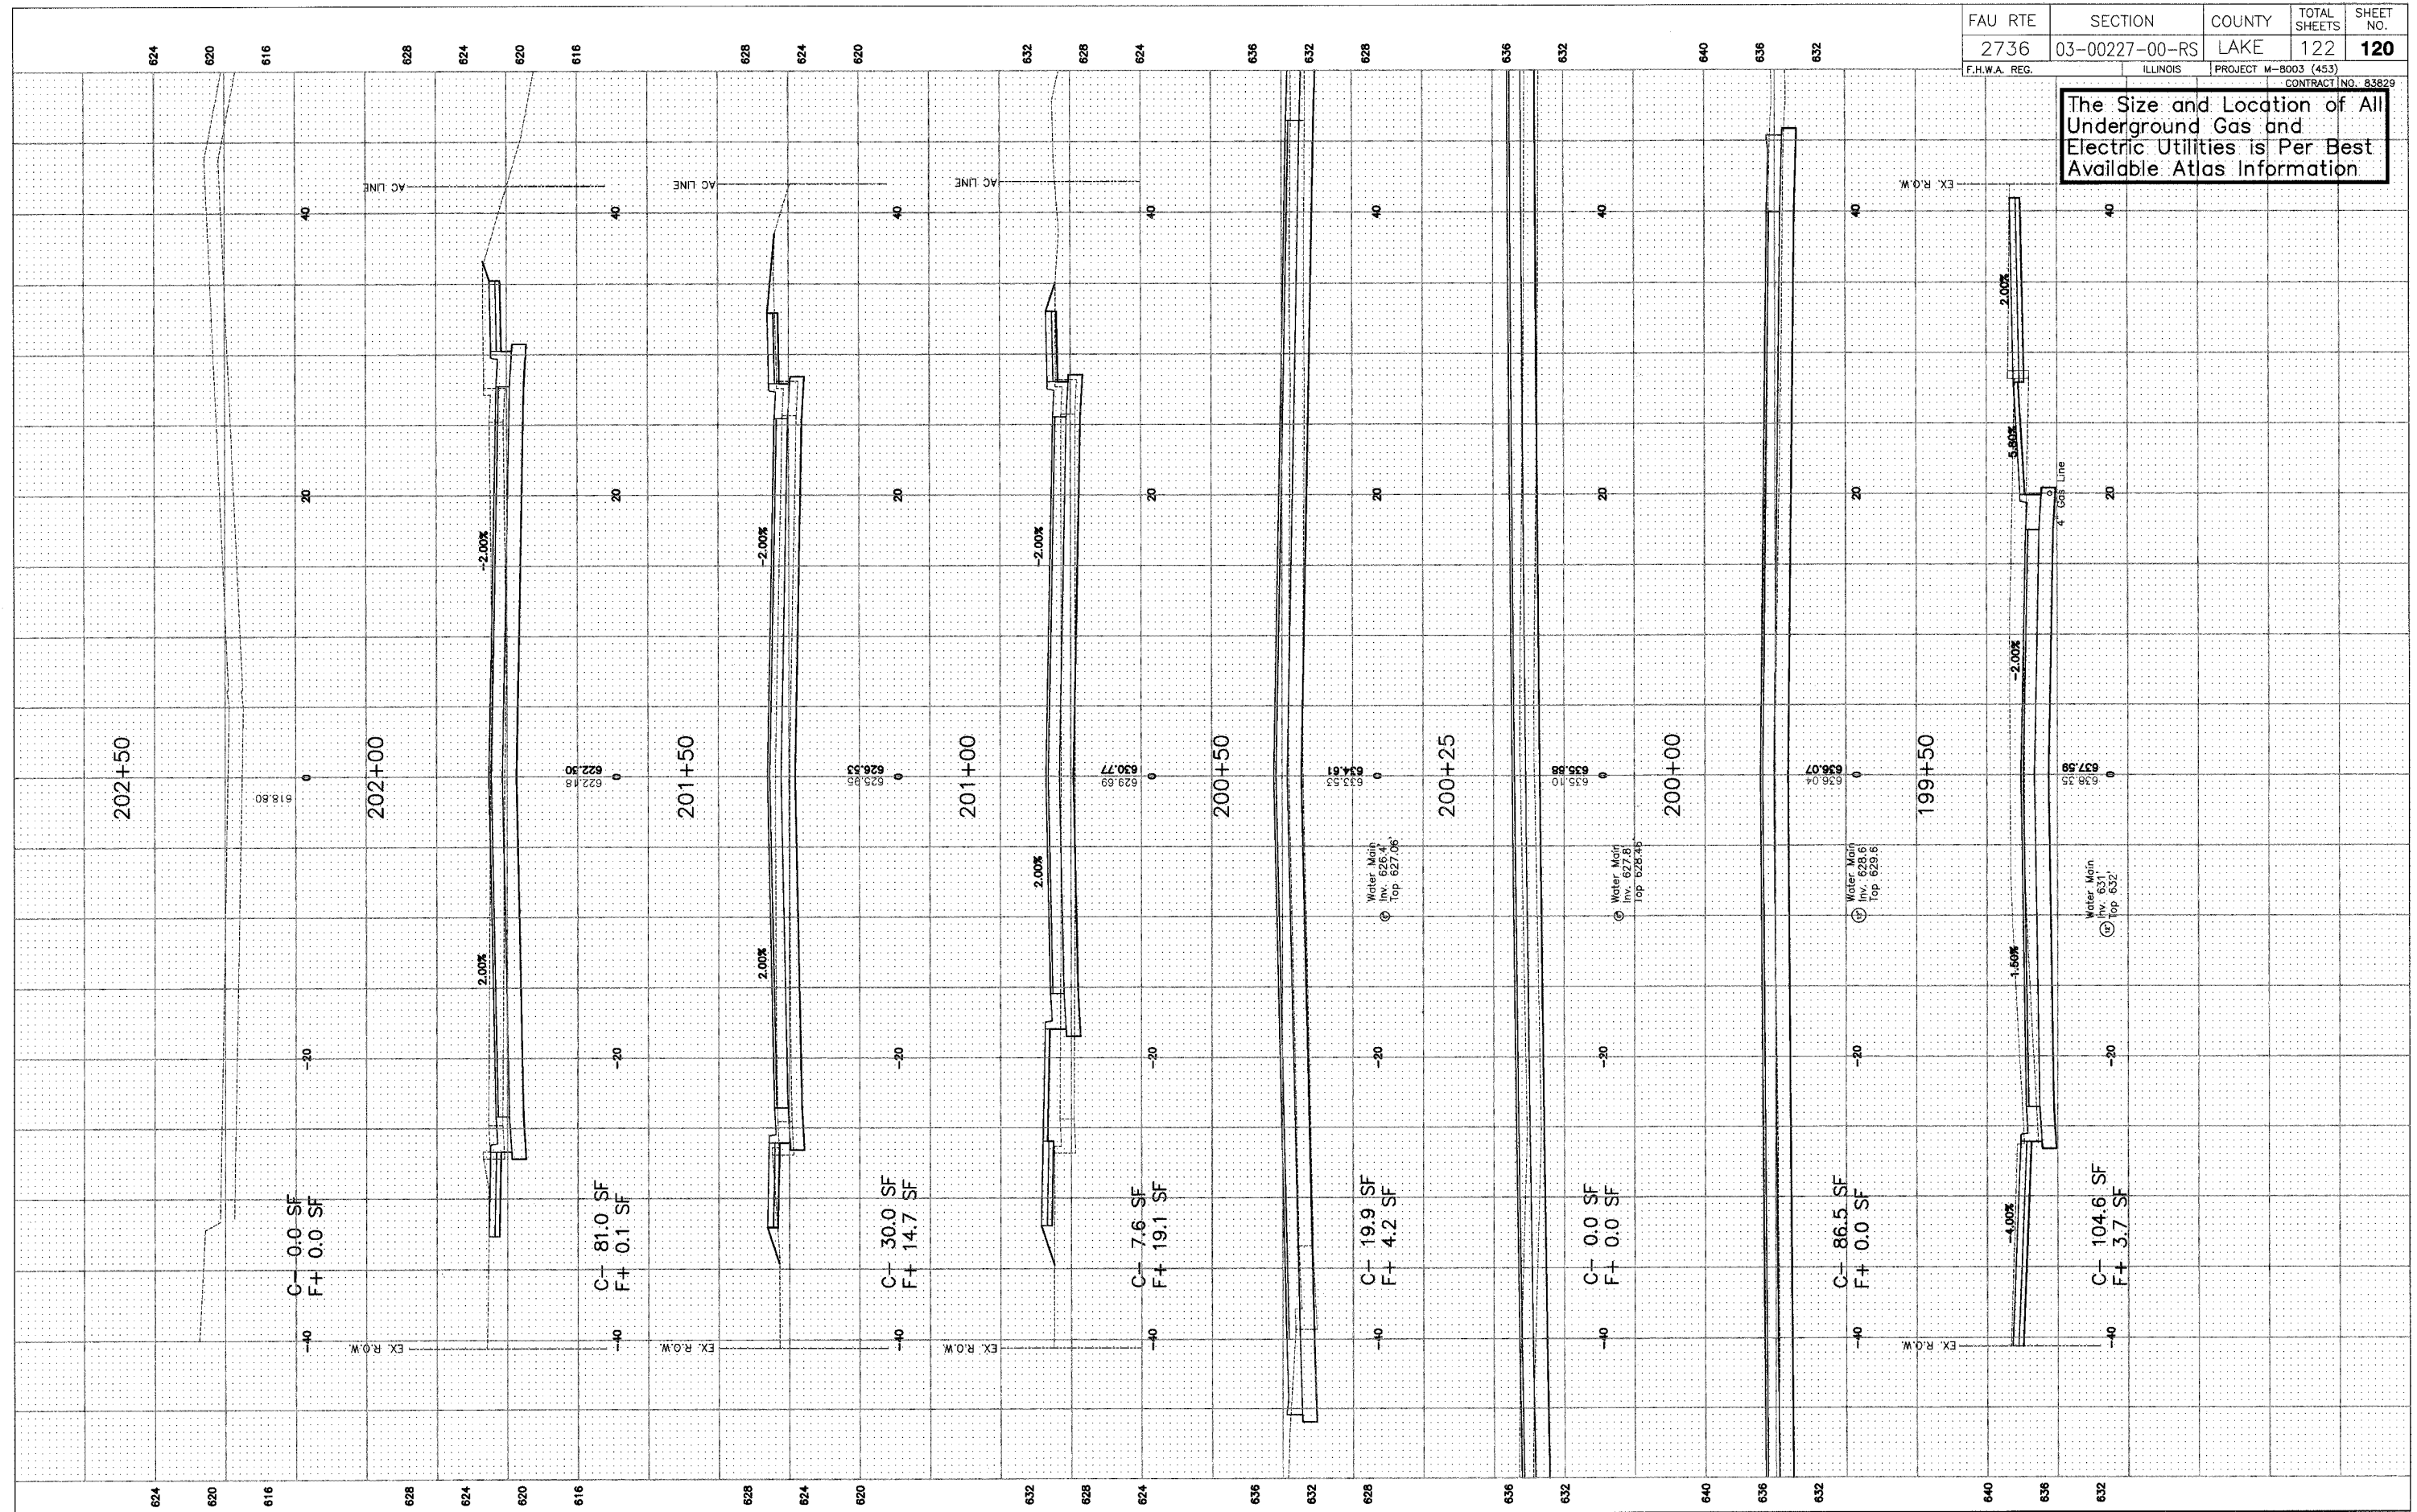

C- 0.0 SF  
F+ 0.0 SF

C- 81.0 SF  
F+ 0.1 SF

C- 30.0 SF  
F+ 14.7 SF

C- 7.6 SF  
F+ 19.1 SF

C- 19.9 SF  
F+ 4.2 SF

C- 0.0 SF  
F+ 0.0 SF

C- 86.5 SF  
F+ 0.0 SF


C- 104.6 SF  
F+ 3.7 SF

Water Main  
Inv. 626.4  
Top 627.06

Water Main  
Inv. 627.8  
Top 628.48

Water Main  
Inv. 629.6  
Top 629.6

Water Main  
Inv. 631.4  
Top 632.0

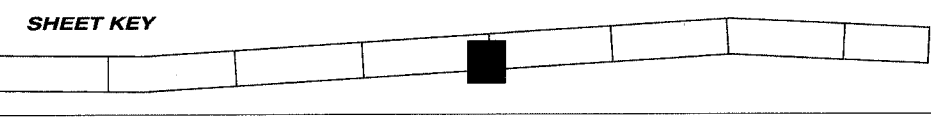

REVISIONS		
NO.	ITEM	DATE

SCALE:	1" = 5'
DRAWN BY:	WS
CHECKED BY:	DD
DATE:	7-3-07

**McCLURE ENGINEERING ASSOCIATES, INC.**  
 2728 Grand Avenue  
 Waukegan, Illinois 60085  
 TEL. 847-336-7100 FAX 847-336-7155  
 Design Firm License: Illinois #184-000816  
 Copyright 2005 by  
 McClure Engineering Associates, Inc.

**WASHINGTON ST CROSS SECTIONS**  
 STA. 199+50 TO 202+50  
**SHERIDAN ROAD IMPROVEMENTS**  
 CITY OF WAUKEGAN JOB NUMBER: 02-28-03-231 LAKE COUNTY, ILLINOIS  
 W:\dwg\WK\SHERIDAN-RD\Sheridan-XSEC.dwg 7/3/2007 10:07:11 AM CDT