
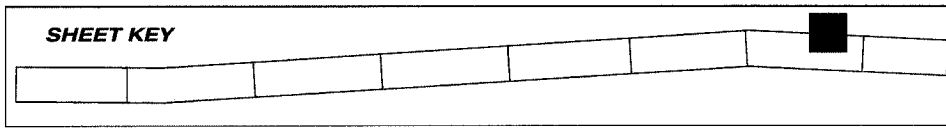


The Size and Location of All Underground Gas and Electric Utilities is Per Best Available Atlas Information

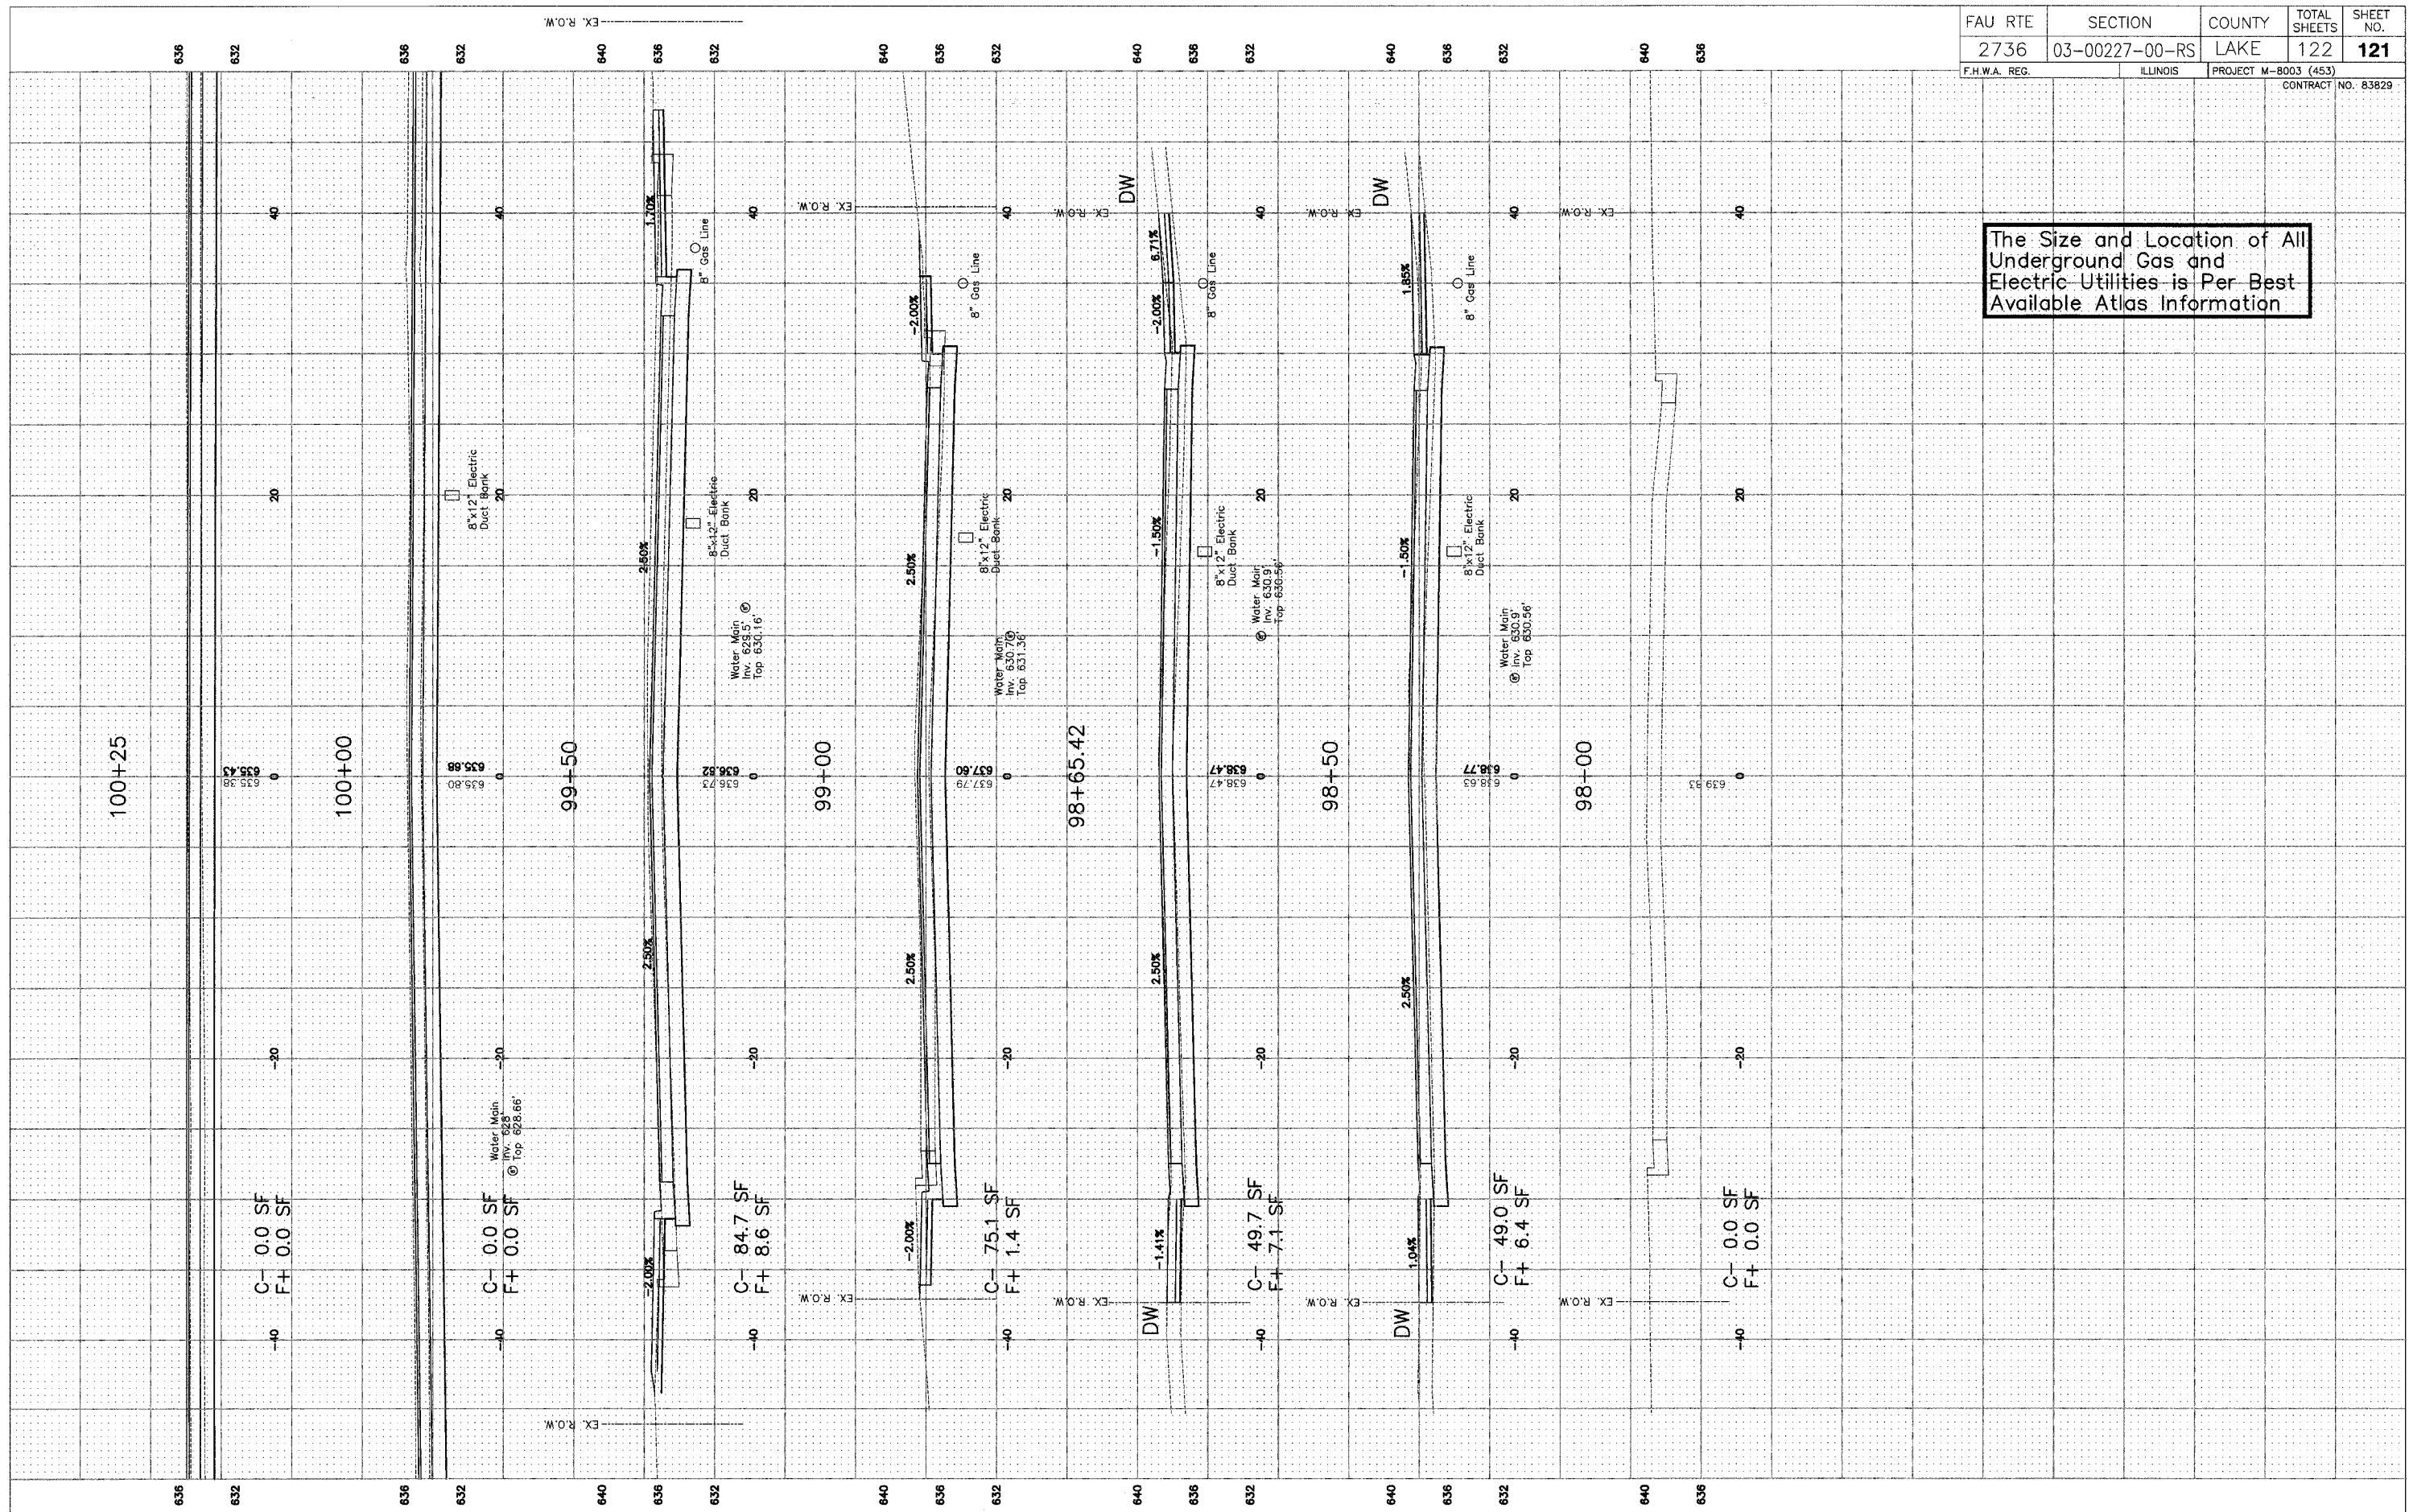

REVISIONS		
NO.	ITEM	DATE

SCALE:	1" = 5'
DRAWN BY:	WS
CHECKED BY:	DD
DATE:	7-3-07

McCLURE ENGINEERING ASSOCIATES, INC.
 2728 Grand Avenue
 Waukegan, Illinois 60085
 TEL 847-336-7100 FAX 847-336-7155
 Design Firm License: Illinois #184-000816
 Copyright 2005 by McClure Engineering Associates, Inc.

GRAND AVE CROSS SECTIONS
 STA. 98+00 TO 100+25
SHERIDAN ROAD IMPROVEMENTS
 CITY OF WAUKEGAN JOE NUMBER: 02-28-03-231 LAKE COUNTY, ILLINOIS
 W:\dwg\WK\SHERIDAN-RD\Sheridan-XSEC.dwg 7/3/2007 10:07:11 AM CDT