


DATE	
BY	
FINAL SURVEY	
PLOTTED	
NOTE BOOK	
AREAS CHECKED	

DATE	
BY	
ORIGINAL SURVEY	
PLOTTED	
NOTE BOOK	
AREAS CHECKED	

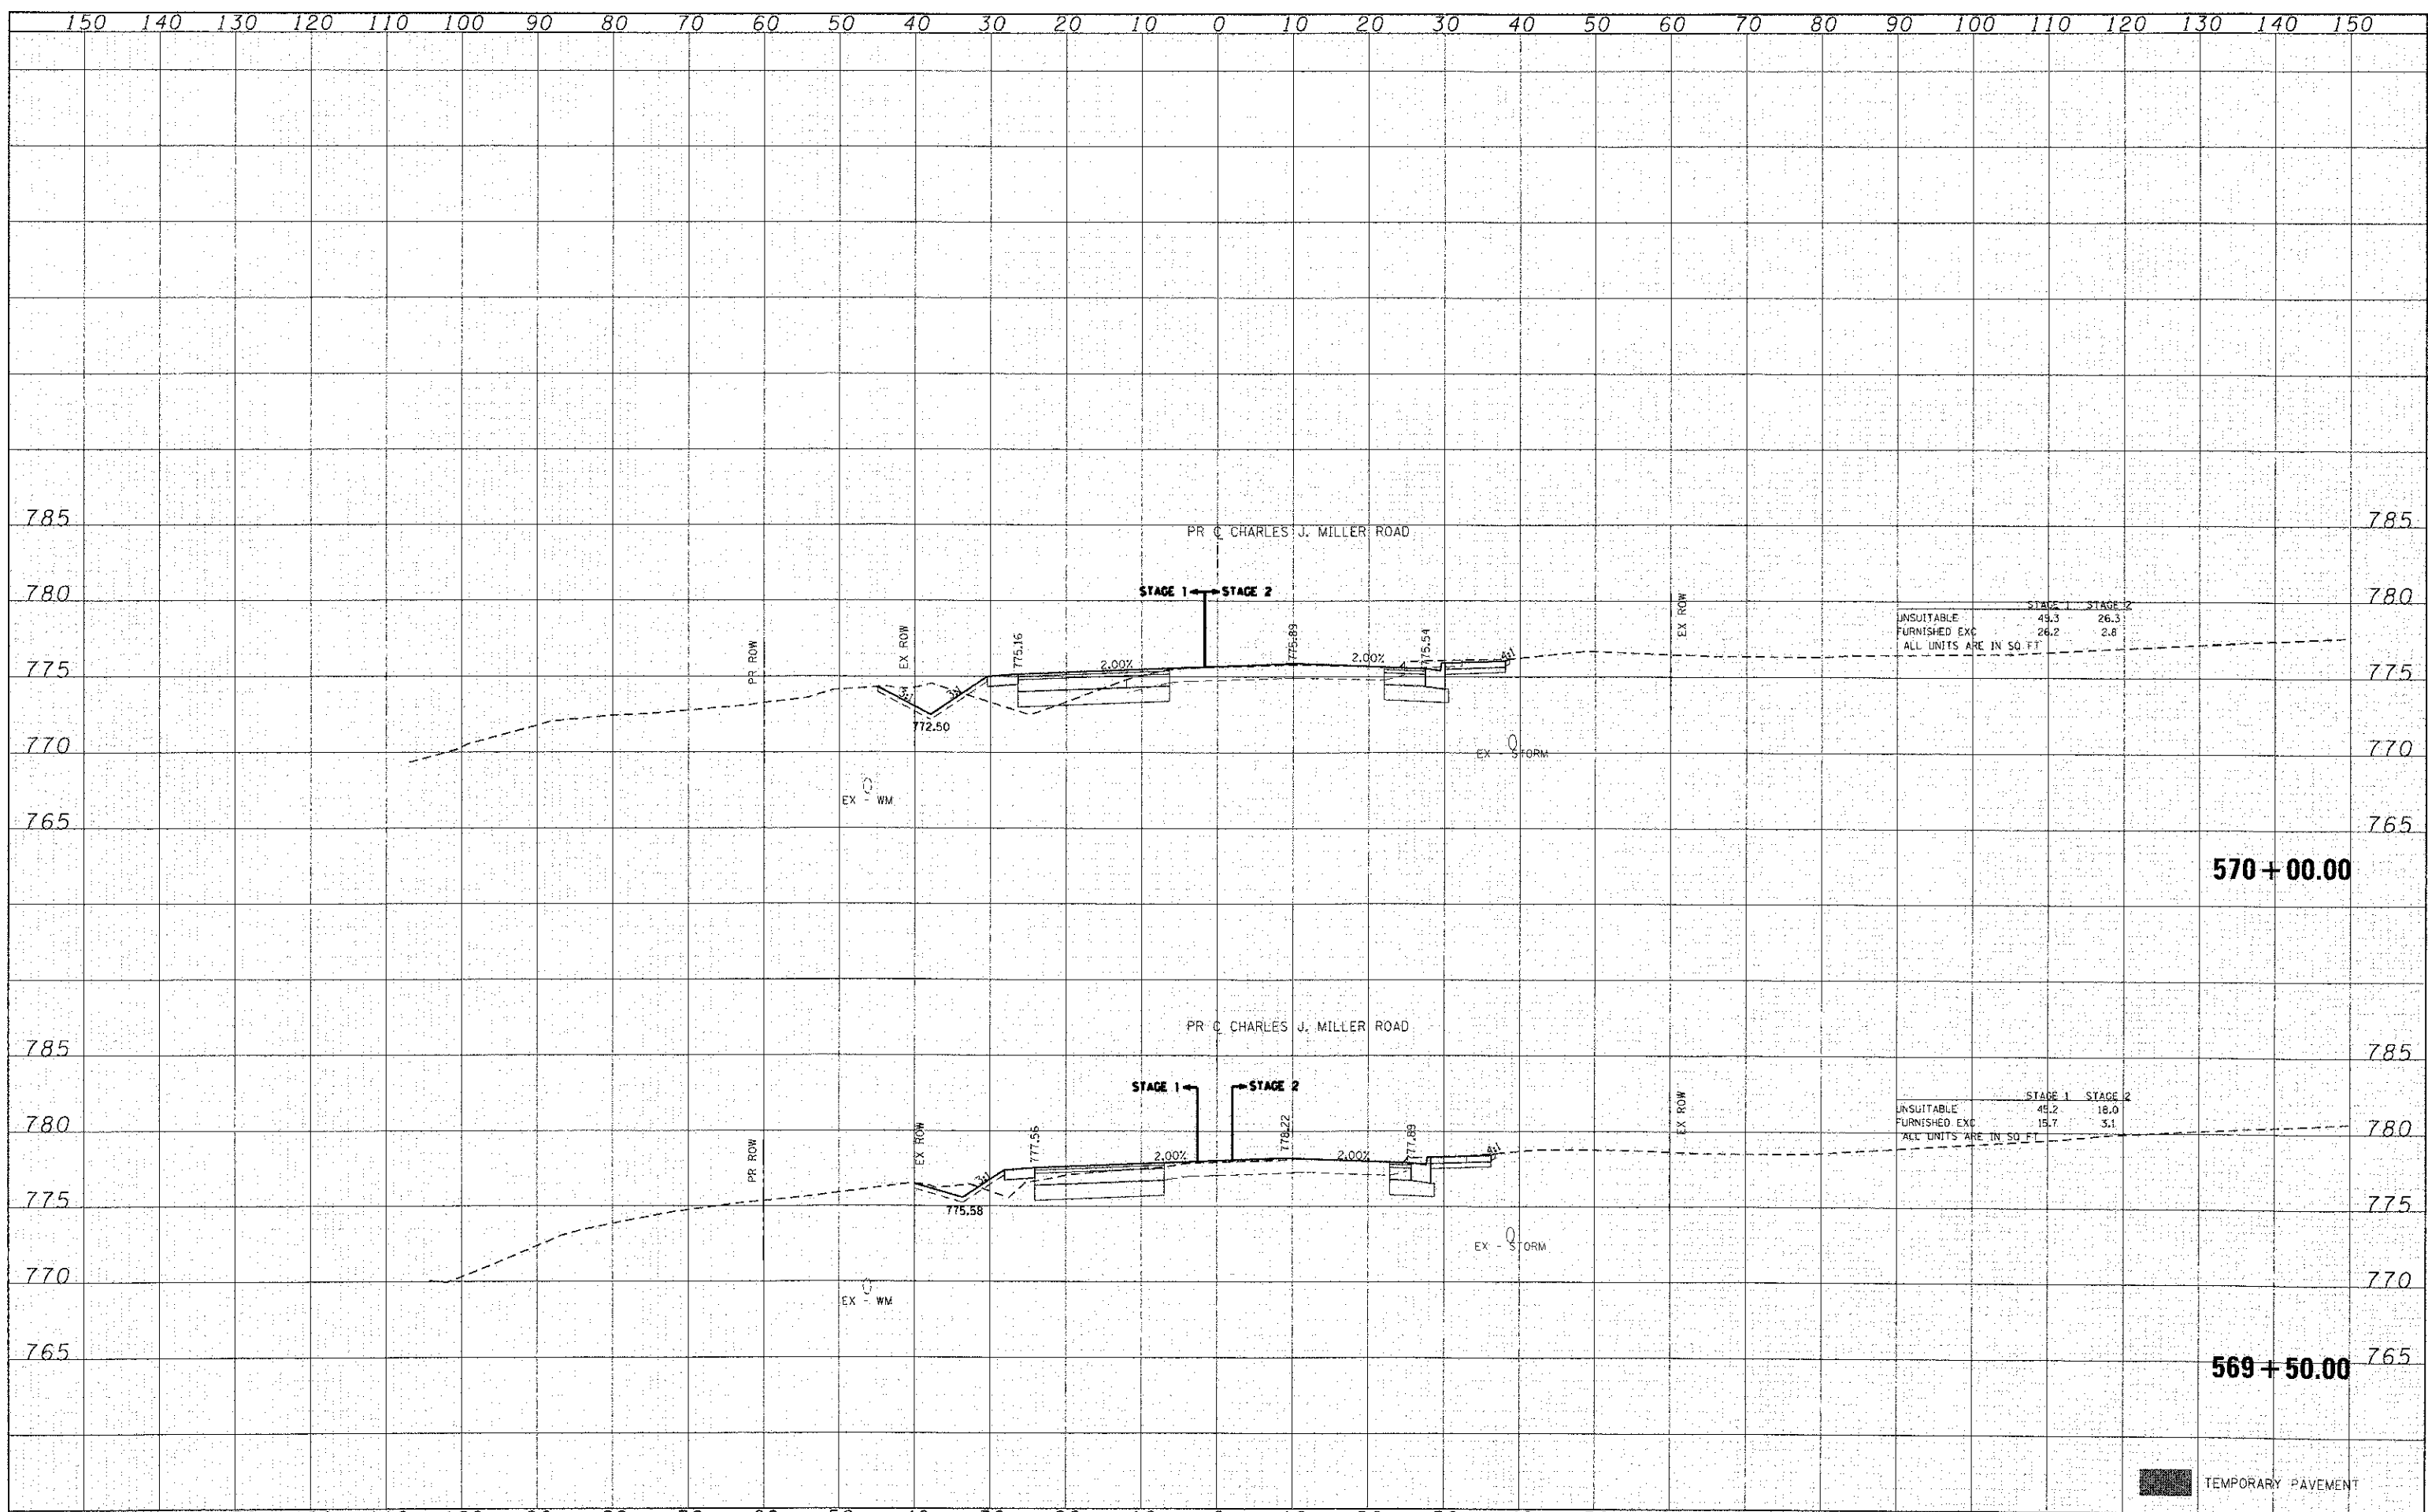

	STAGE 1	STAGE 2
UNSUITABLE	49.3	26.3
FURNISHED EXC	26.2	2.6
ALL UNITS ARE IN SQ. FT.		

	STAGE 1	STAGE 2
UNSUITABLE	48.2	18.0
FURNISHED EXC	15.7	3.1
ALL UNITS ARE IN SQ. FT.		