


DATE	
BY	
FINAL SURVEY	
PLOTTED	
TEMPLATE	
NOTE BOOK	
AREAS CHECKED	
NO.	

DATE	
BY	
ORIGINAL SURVEY	
PLOTTED	
TEMPLATE	
NOTE BOOK	
AREAS CHECKED	
NO.	

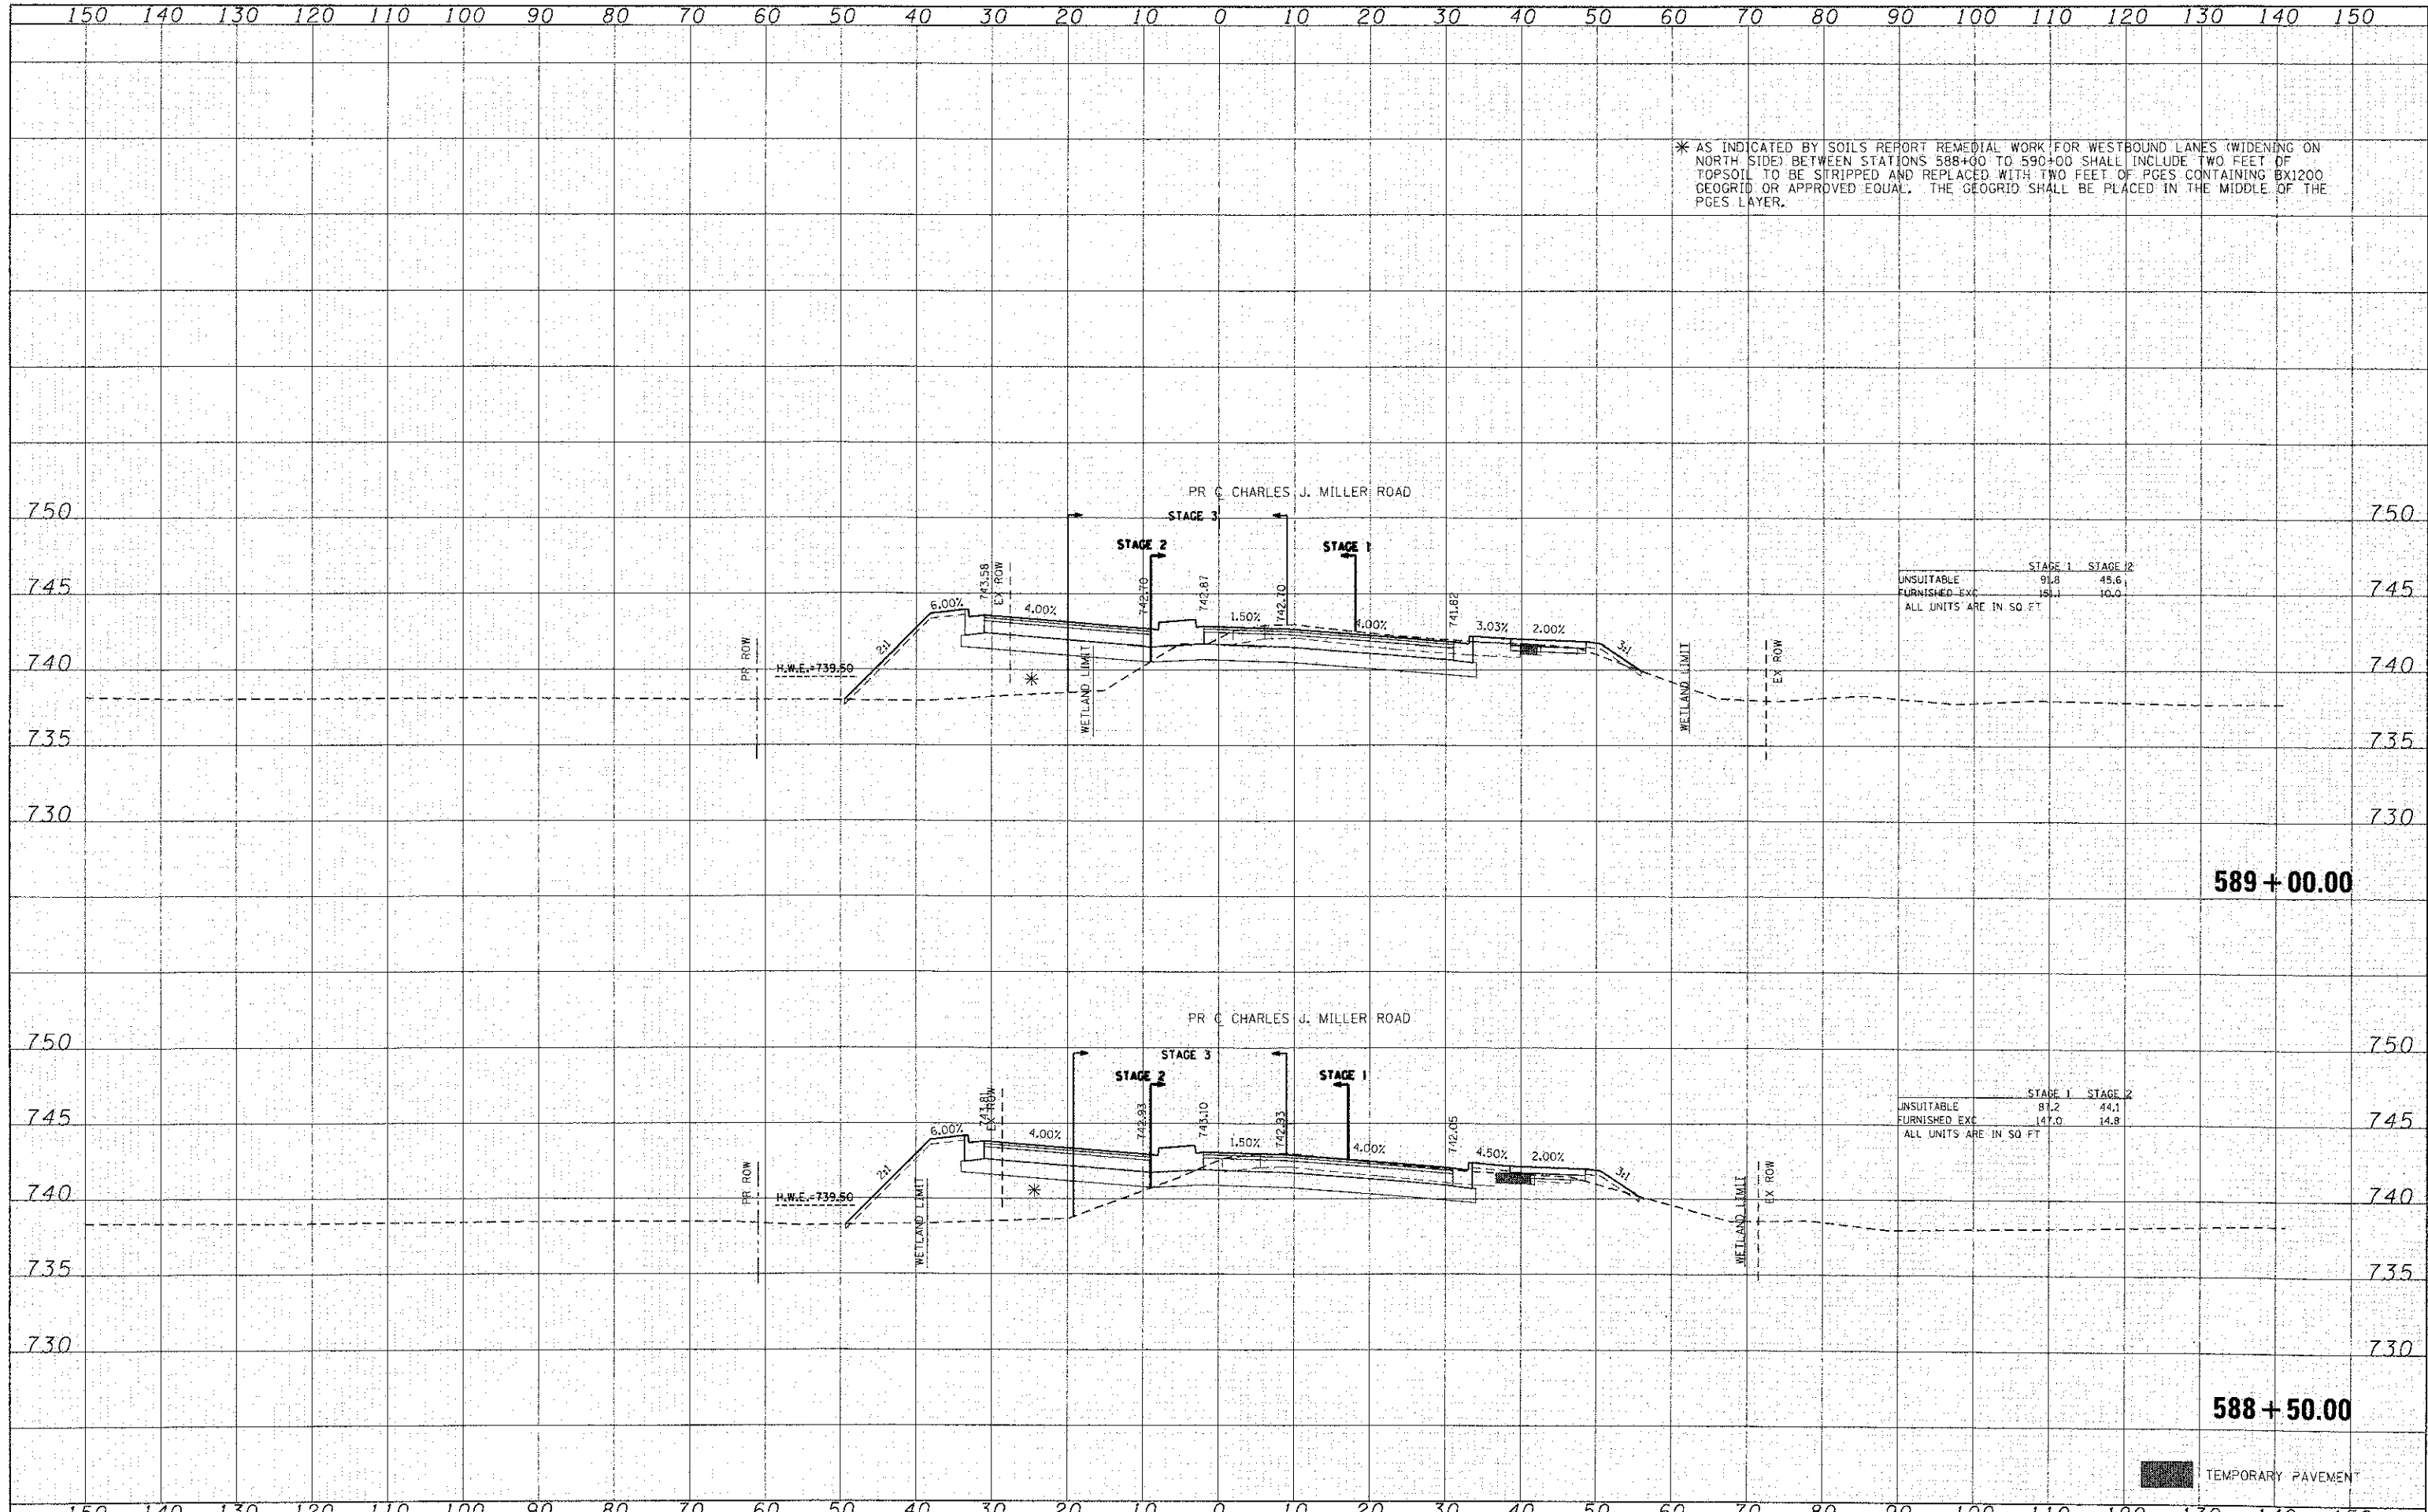

	STAGE 1	STAGE 2
UNSUITABLE	91.8	45.6
FURNISHED EXC	151.1	10.0
ALL UNITS ARE IN SQ FT		

	STAGE 1	STAGE 2
UNSUITABLE	81.2	44.1
FURNISHED EXC	147.0	14.8
ALL UNITS ARE IN SQ FT		