


DATE	
BY	
DESIGNED	
DRAWN	
CHECKED	
DATE	
REVISIONS	
NO.	
DATE	
BY	
DESCRIPTION	

DATE	
BY	
DESIGNED	
DRAWN	
CHECKED	
DATE	
REVISIONS	
NO.	
DATE	
BY	
DESCRIPTION	

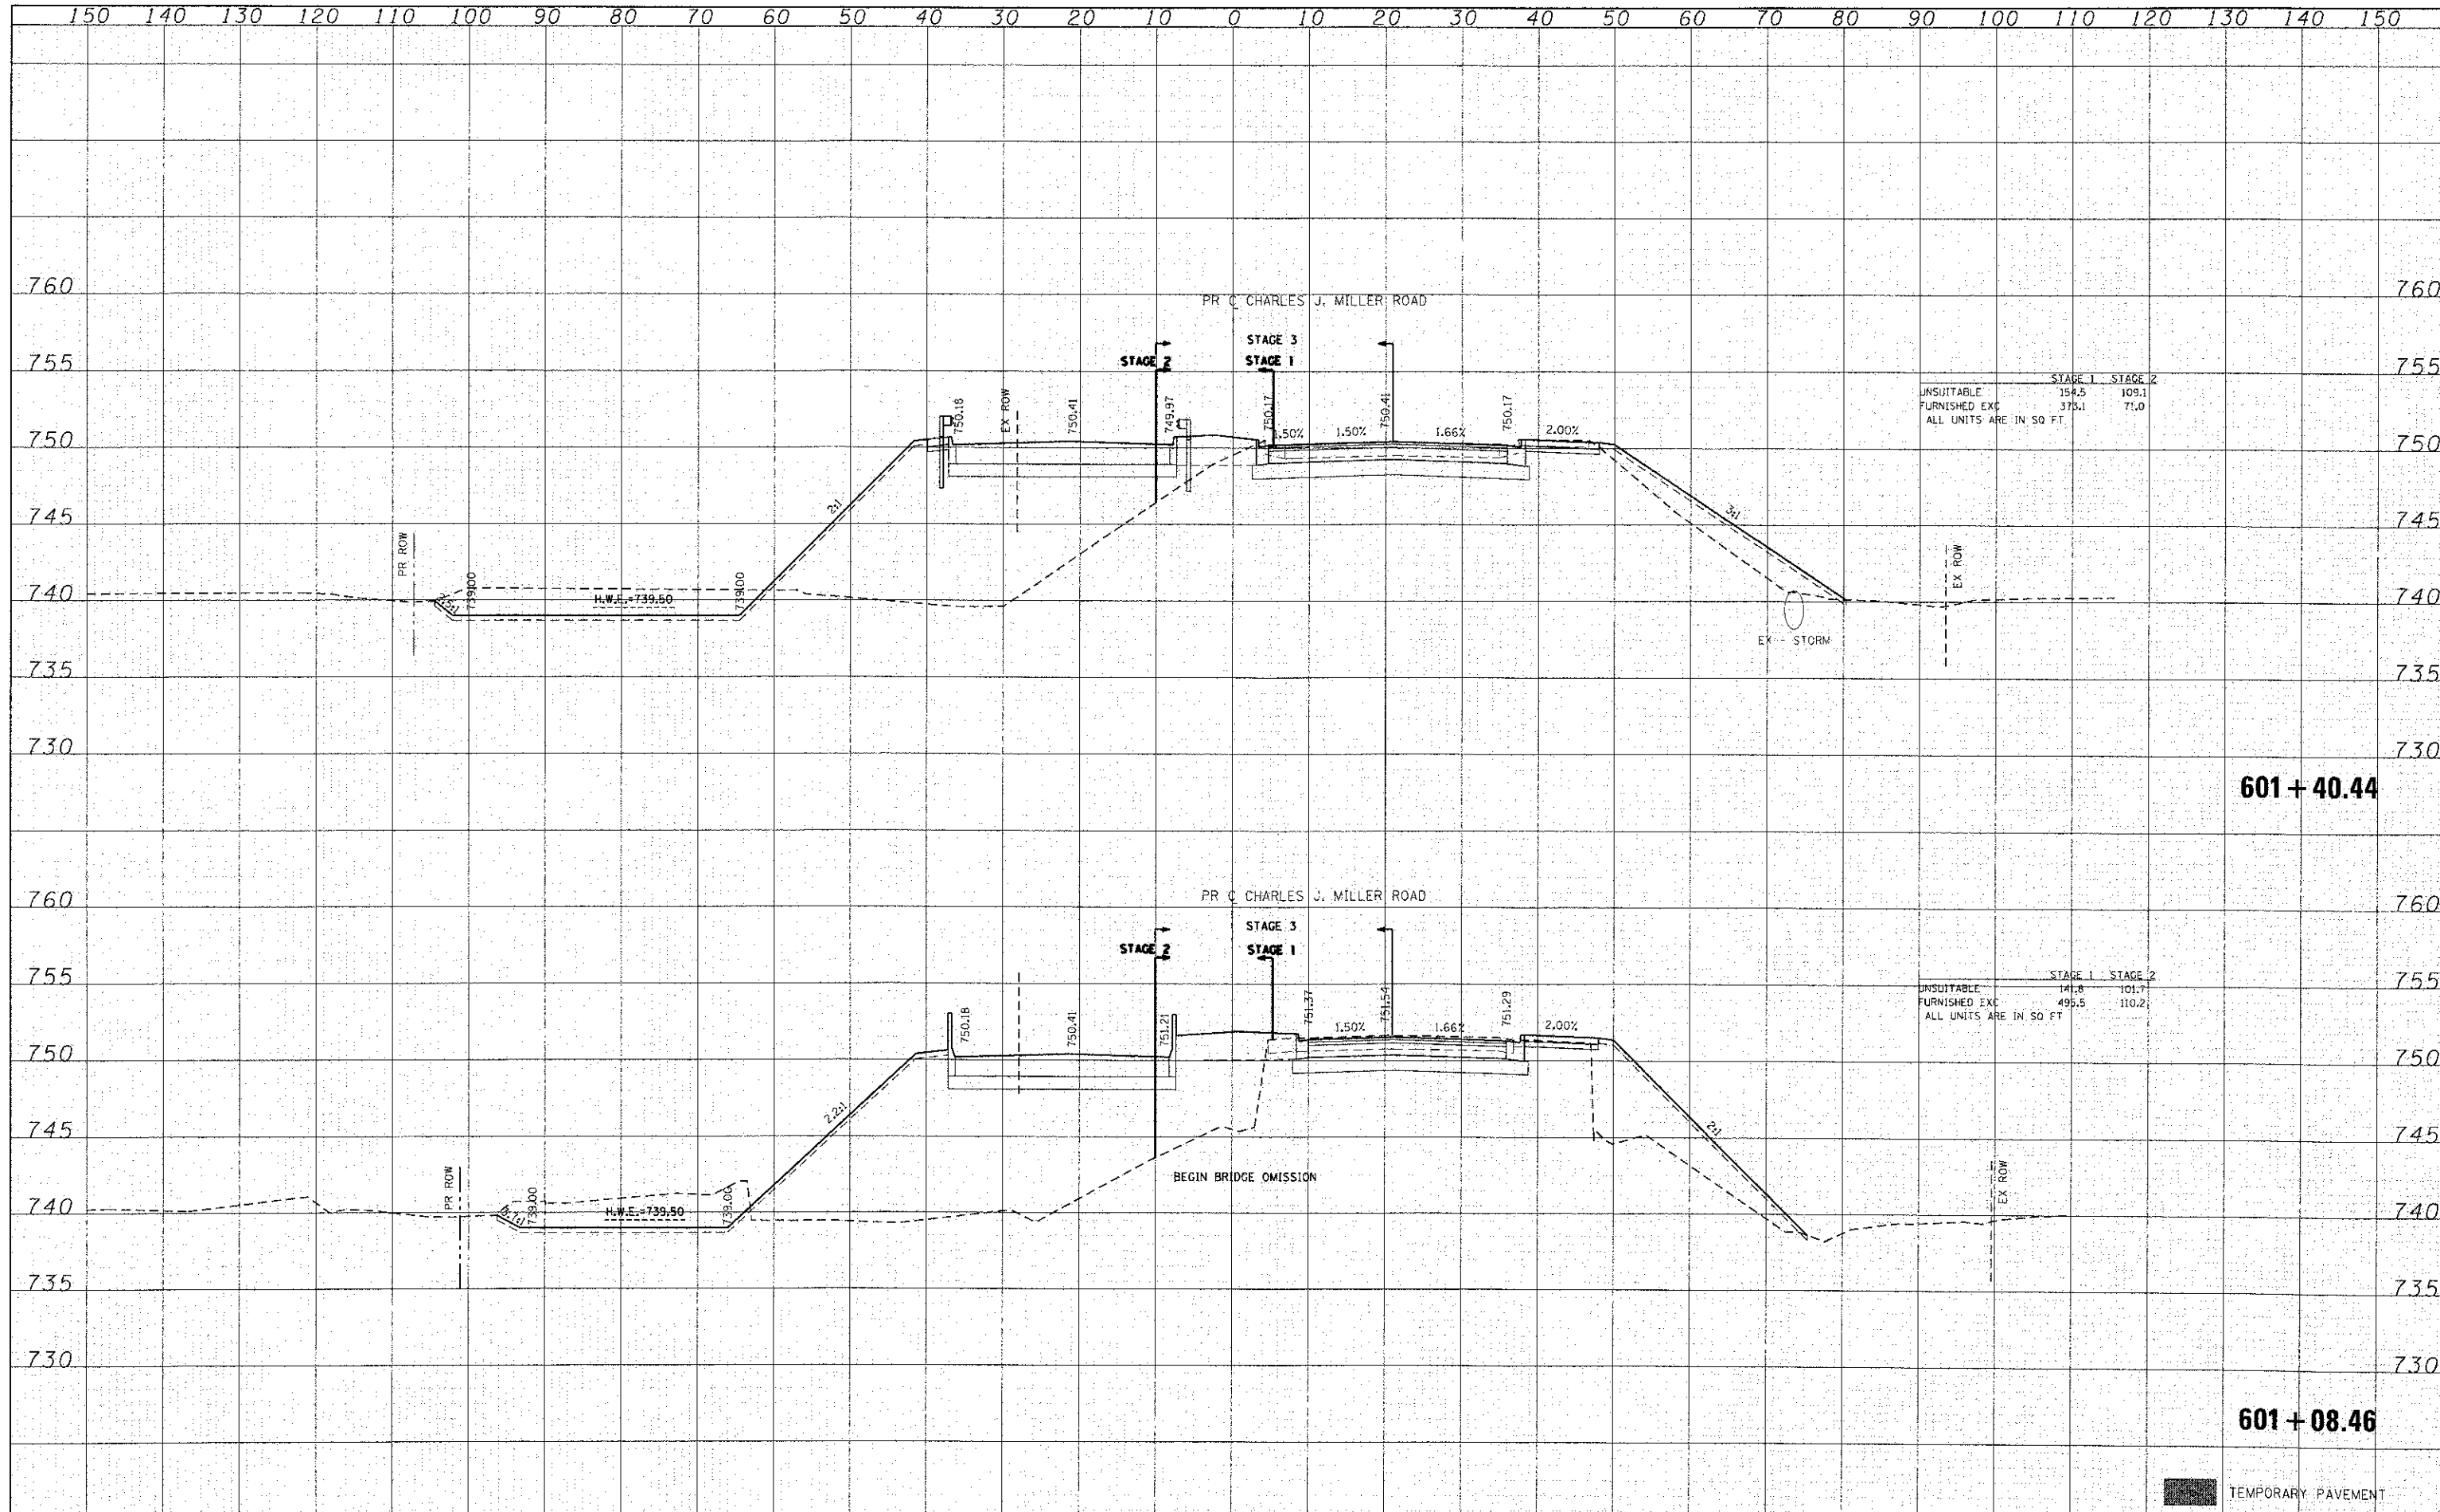

	STAGE 1	STAGE 2
UNSUITABLE	154.5	109.1
FURNISHED EXC	375.1	71.0
ALL UNITS ARE IN SQ FT.		

	STAGE 1	STAGE 2
UNSUITABLE	141.8	101.7
FURNISHED EXC	495.5	110.2
ALL UNITS ARE IN SQ FT.		