



FAU	SECTION	COUNTY	TOTAL SHEETS	SHEET NO.
2647	99-00142-07-WR	LAKE	256	31
CONTRACT NO: 83815				
FED. ROAD DIST. NO. 1 ILLINOIS FED. AID PROJECT				

DATE	BY
PLAN	PREPARED
	PLOTTED
	NOTED
	CAD FILE NAME

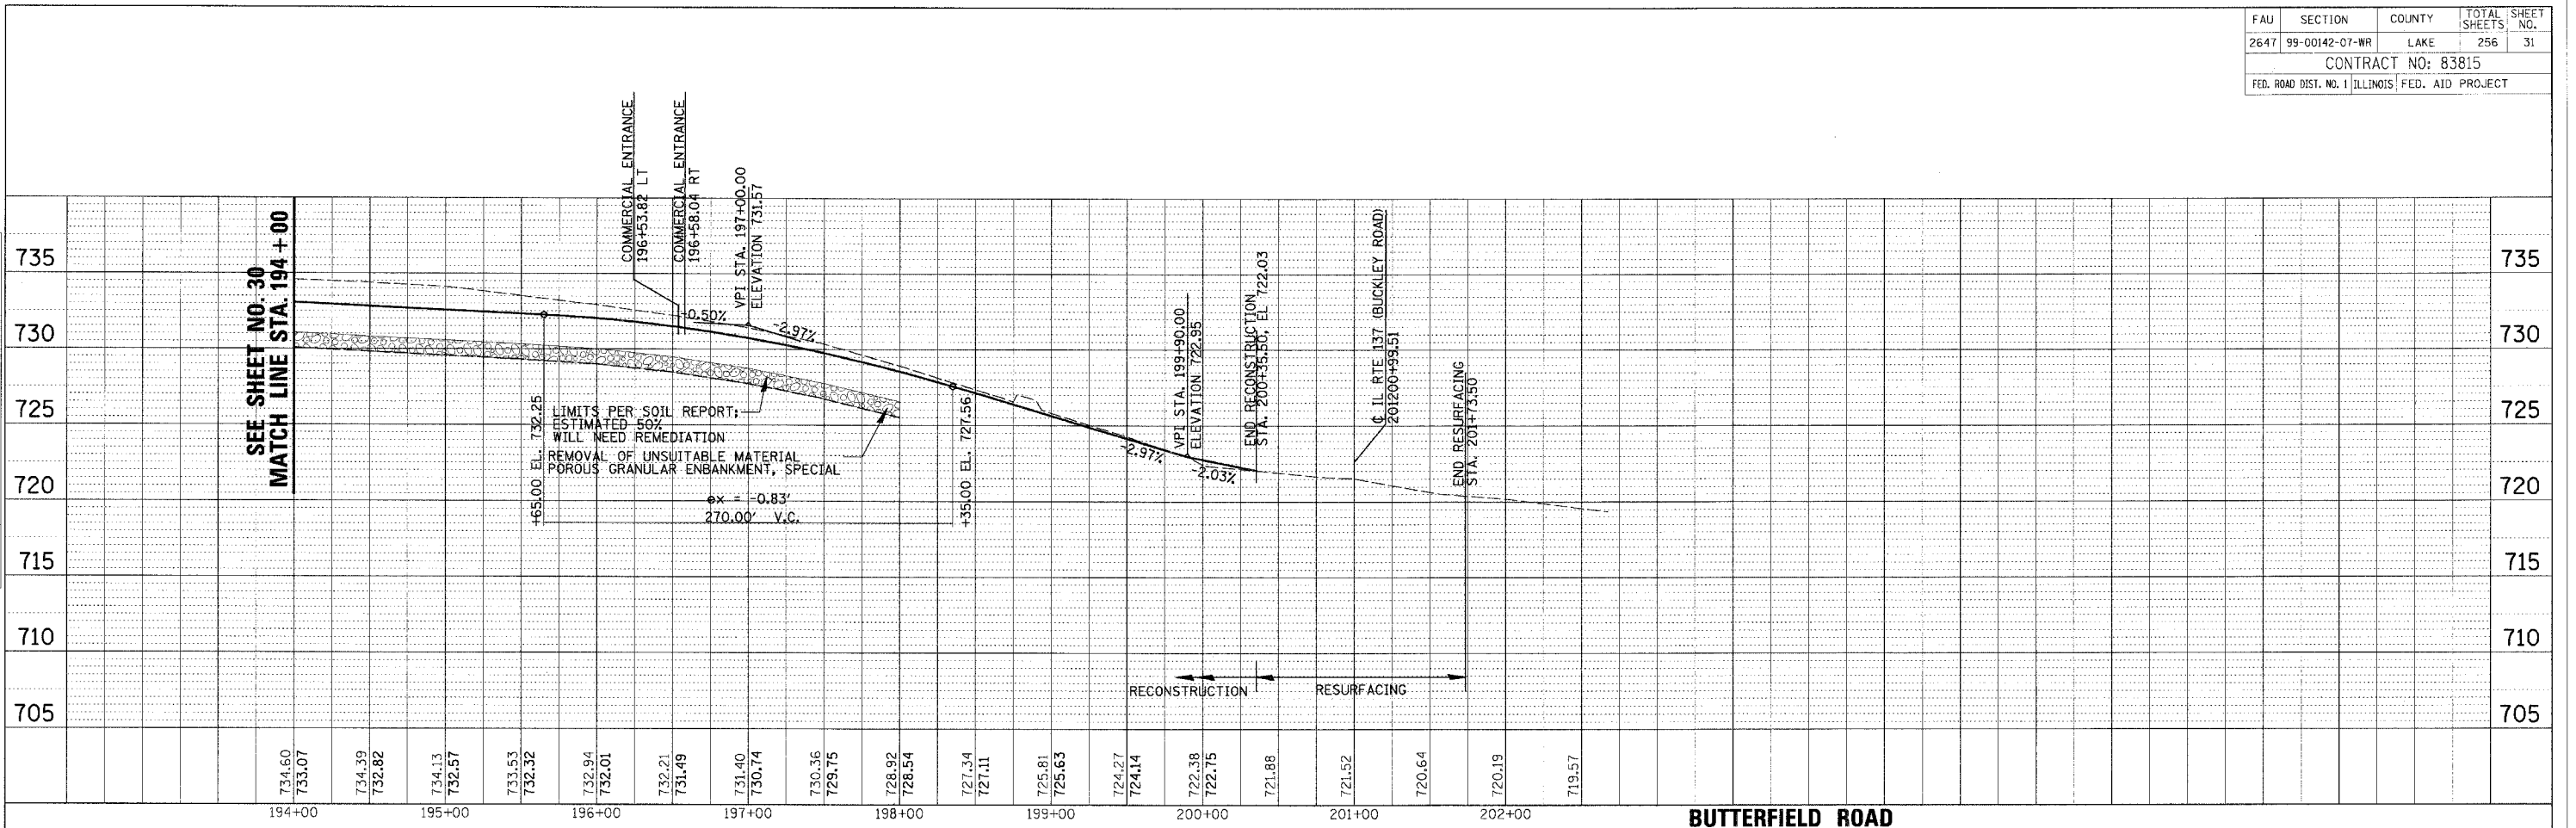

DATE	BY
PROFILE	PREPARED
	PLOTTED
	NOTED
	STRUCTURE NOTATIONS

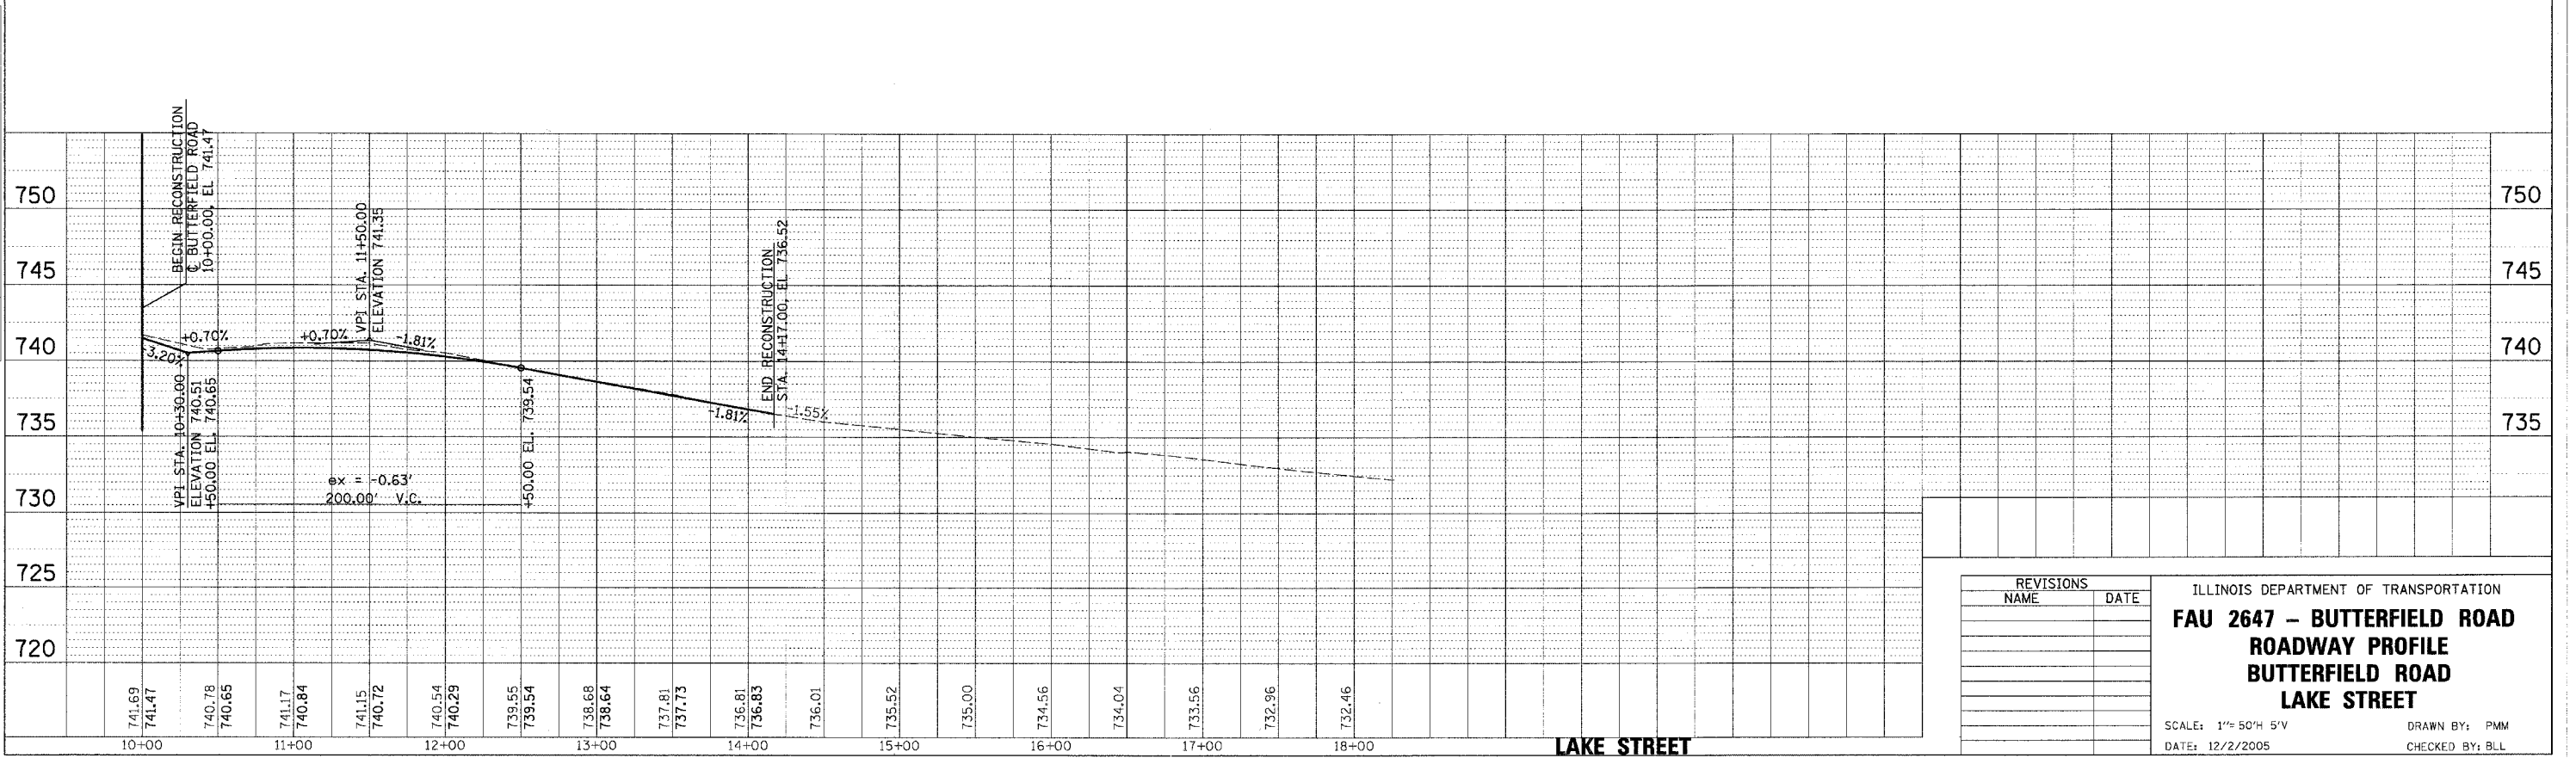

REVISIONS	
NAME	DATE

ILLINOIS DEPARTMENT OF TRANSPORTATION
**FAU 2647 - BUTTERFIELD ROAD
ROADWAY PROFILE
BUTTERFIELD ROAD
LAKE STREET**

SCALE: 1"= 50'H 5'V
DATE: 12/2/2005

DRAWN BY: PMM
CHECKED BY: BLL

150
12/2/2005
N:\LIBERTYVILLE\99-389\CIVIL\99389.TBL
N:\LIBERTYVILLE\99-389\CIVIL\99389_04.DWG