


CONTRACT NO. 9549K
 SHELBY COUNTY
 SECTION DS-00260-00-RS
 FAS. 656
 SHEET 36 OF 59 SHEETS

FOR USE IN:
 SURVEY
 COUNTY
 DATE
 BY

FOR USE IN:
 SURVEY
 COUNTY
 DATE
 BY

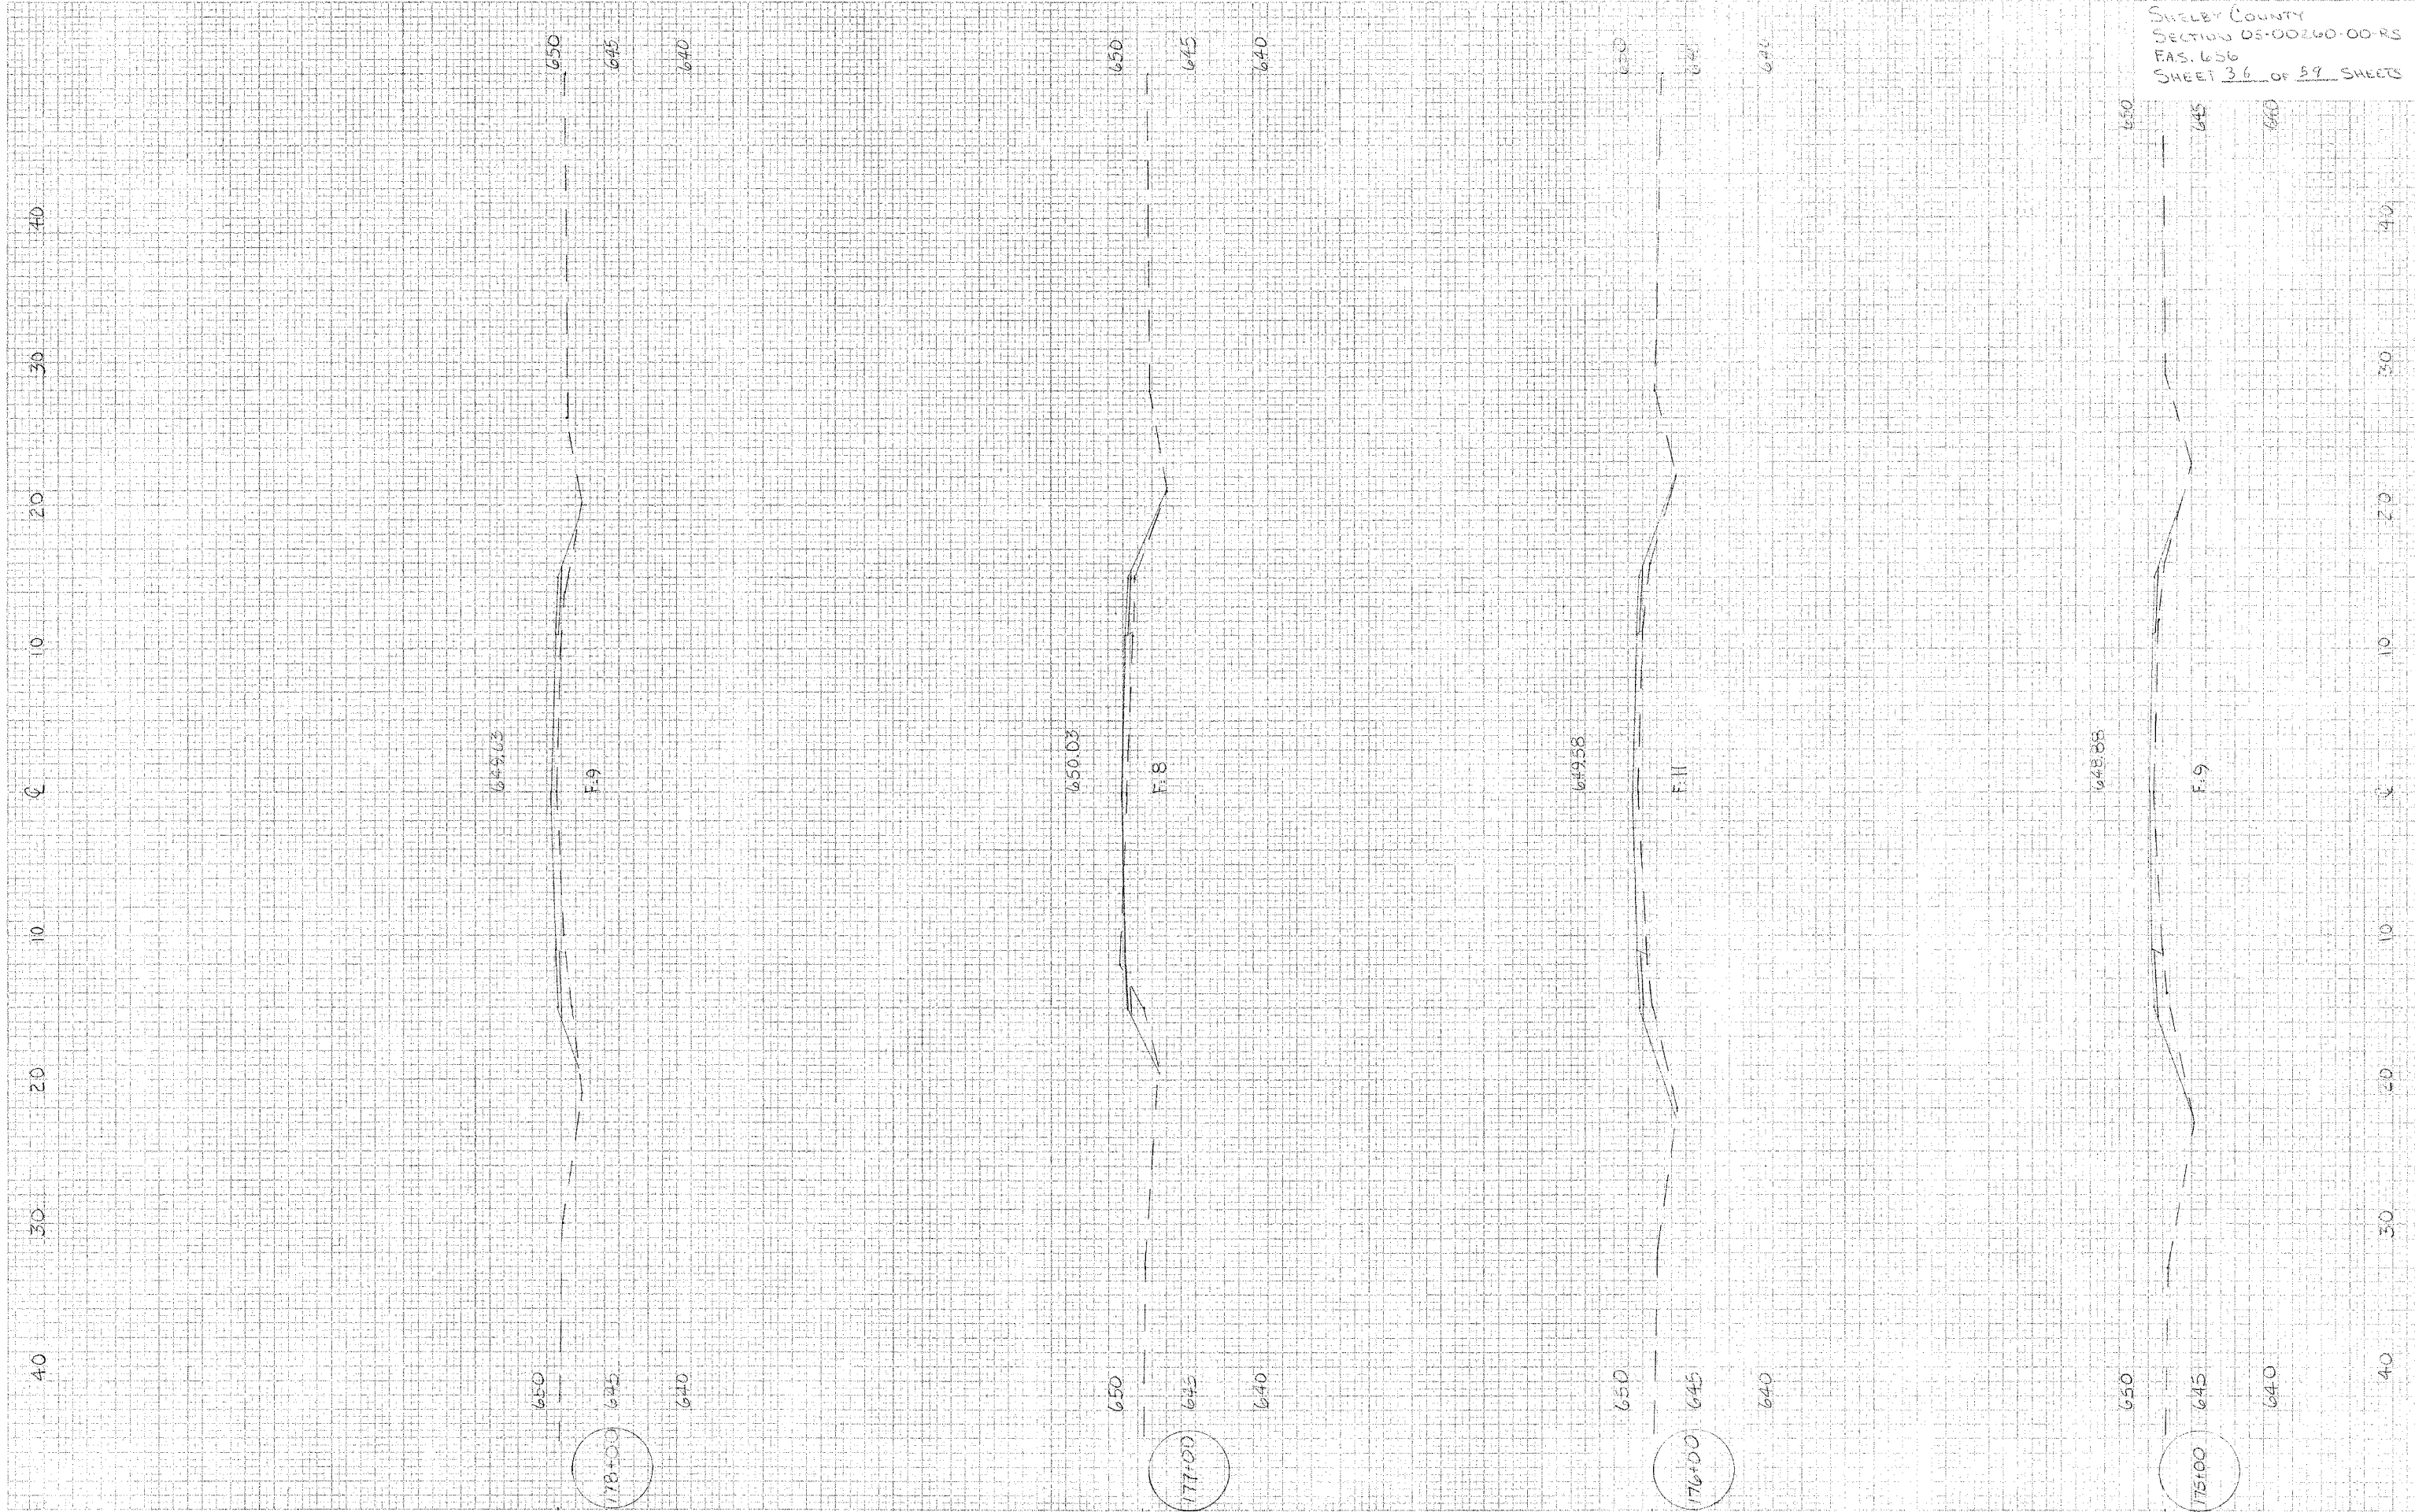

649.63

F-9

650.03

F-8

649.58

F-11

648.88

F-9

178+00

177+00

176+00

175+00