


CONTRACT NO. 95482
 SHELBY COUNTY
 SECTION 05-00260-00-RS
 FAS. 6516
 SHEET 44 OF 89 SHEETS

ORIGINAL SURVEY
 DATE: _____
 DRAWN BY: _____
 CHECKED BY: _____
 DATE: _____

ORIGINAL SURVEY
 DATE: _____
 DRAWN BY: _____
 CHECKED BY: _____
 DATE: _____

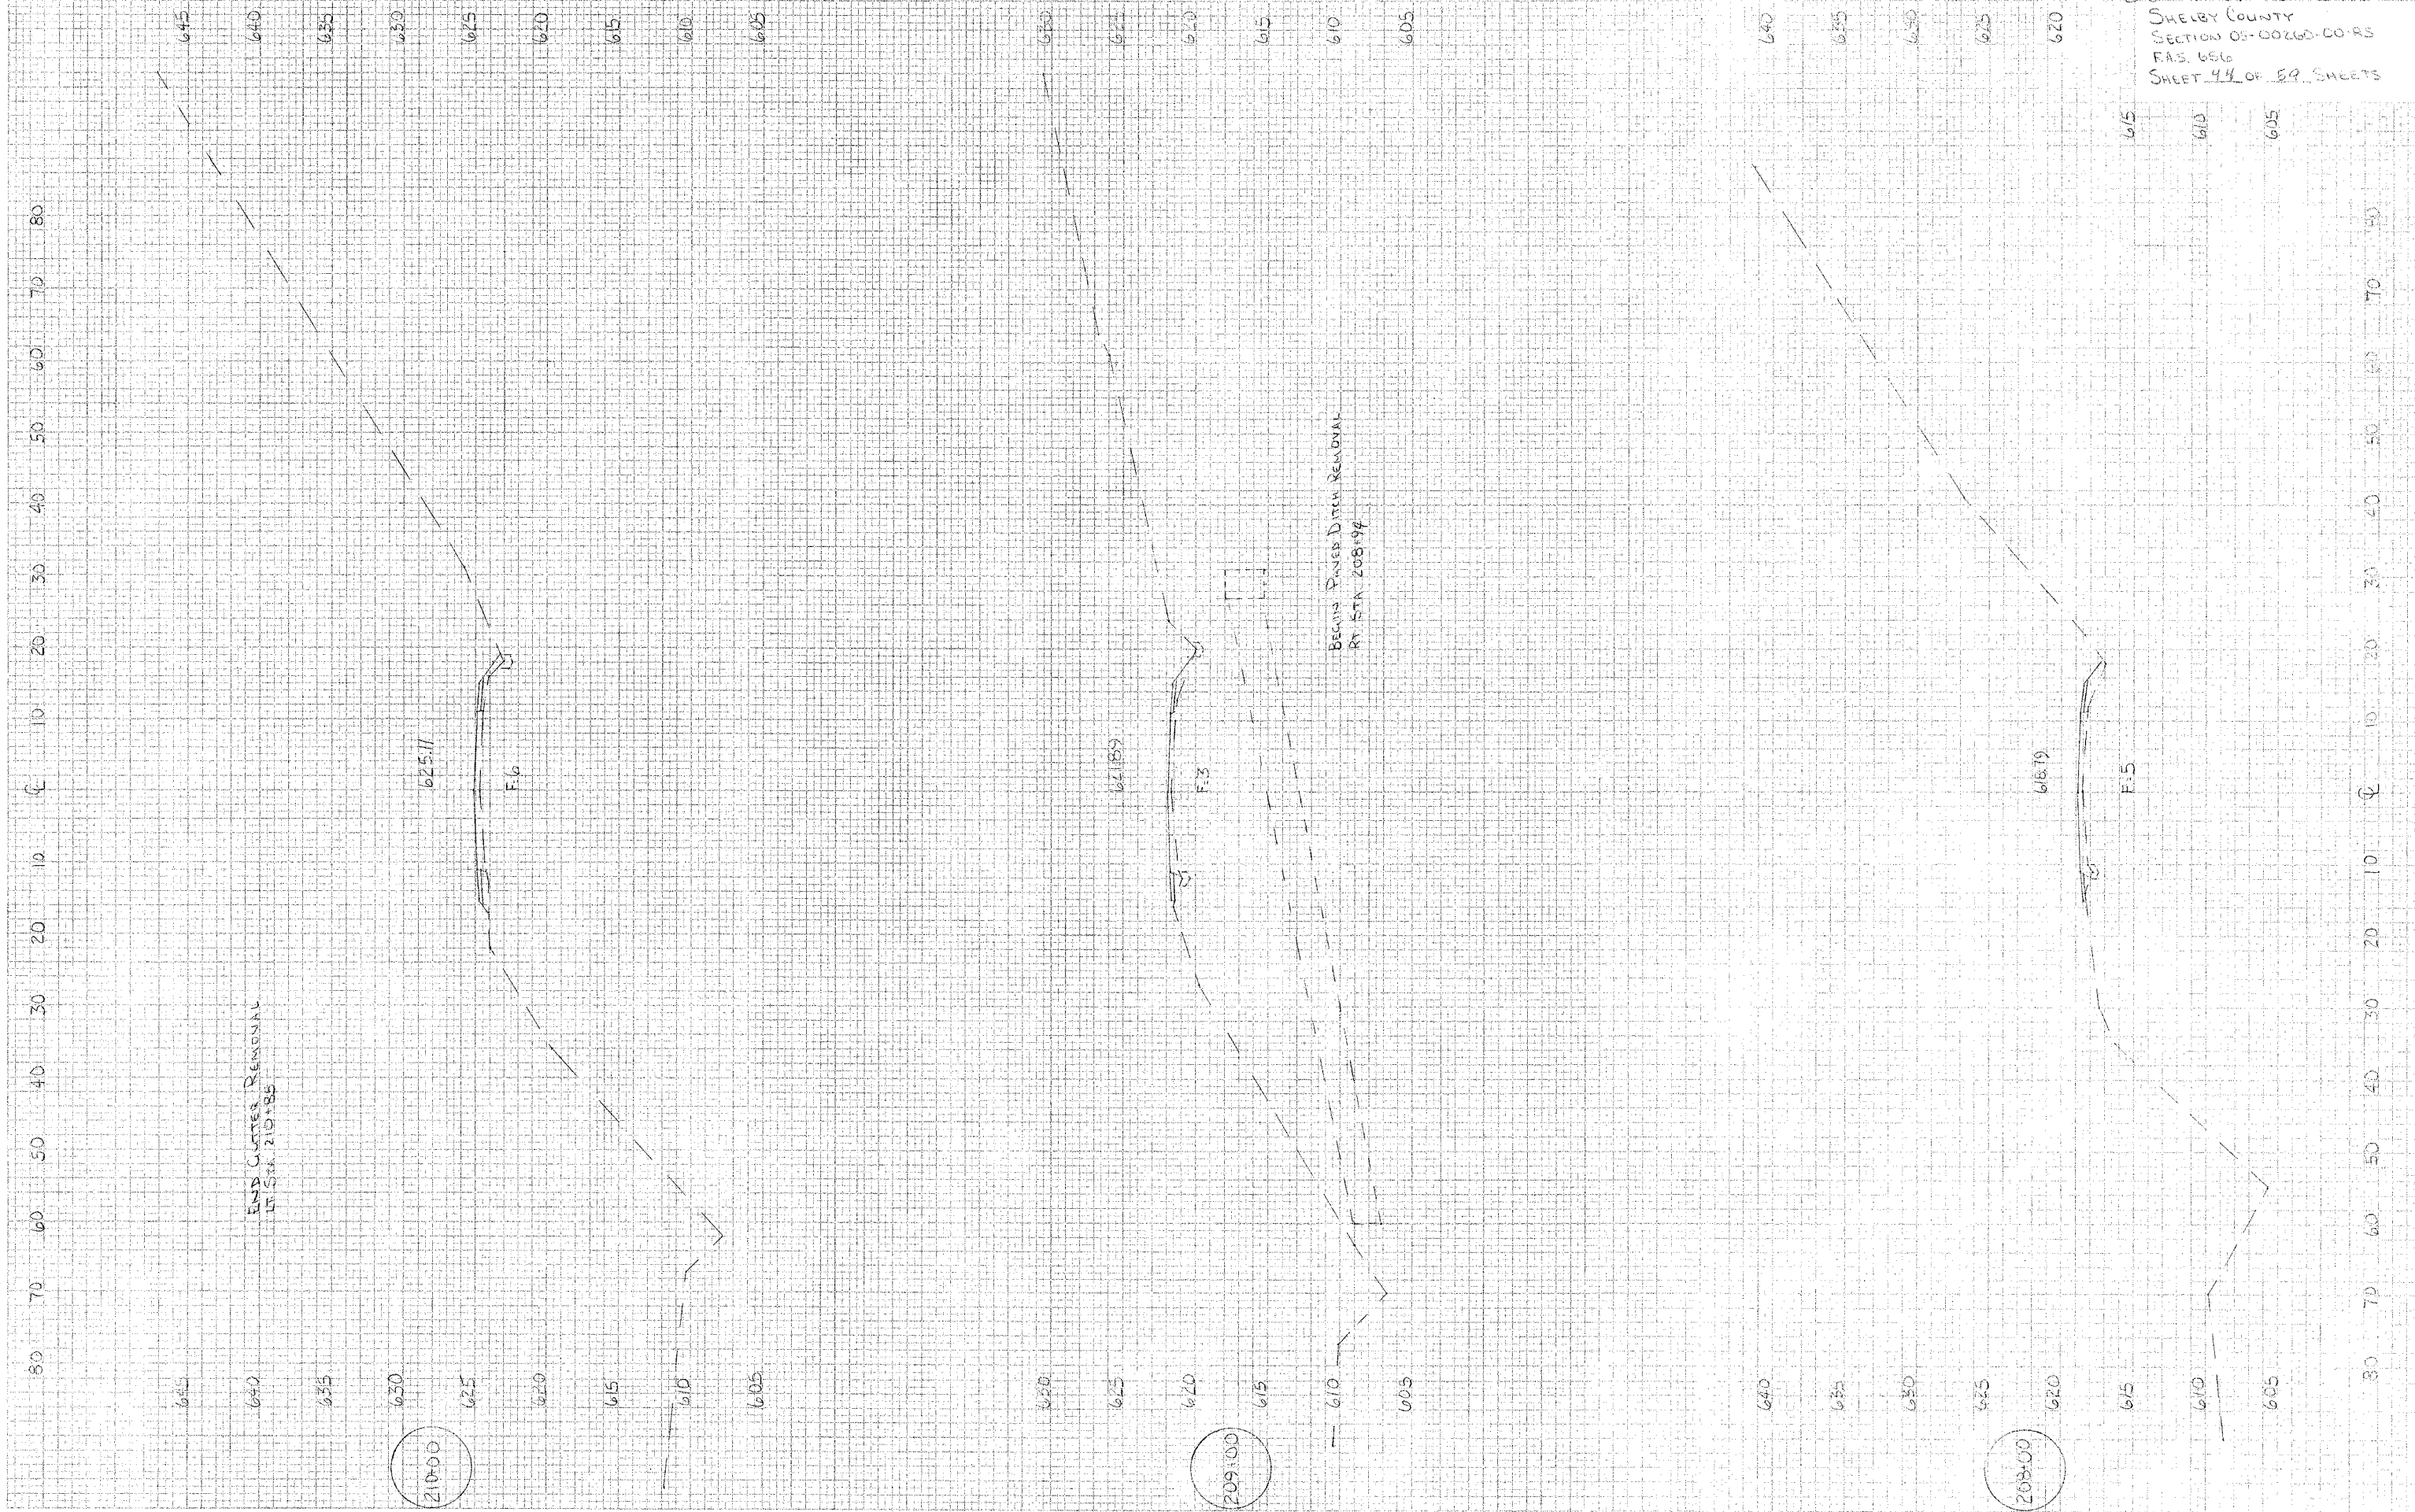

210+00

209+00

208+00