




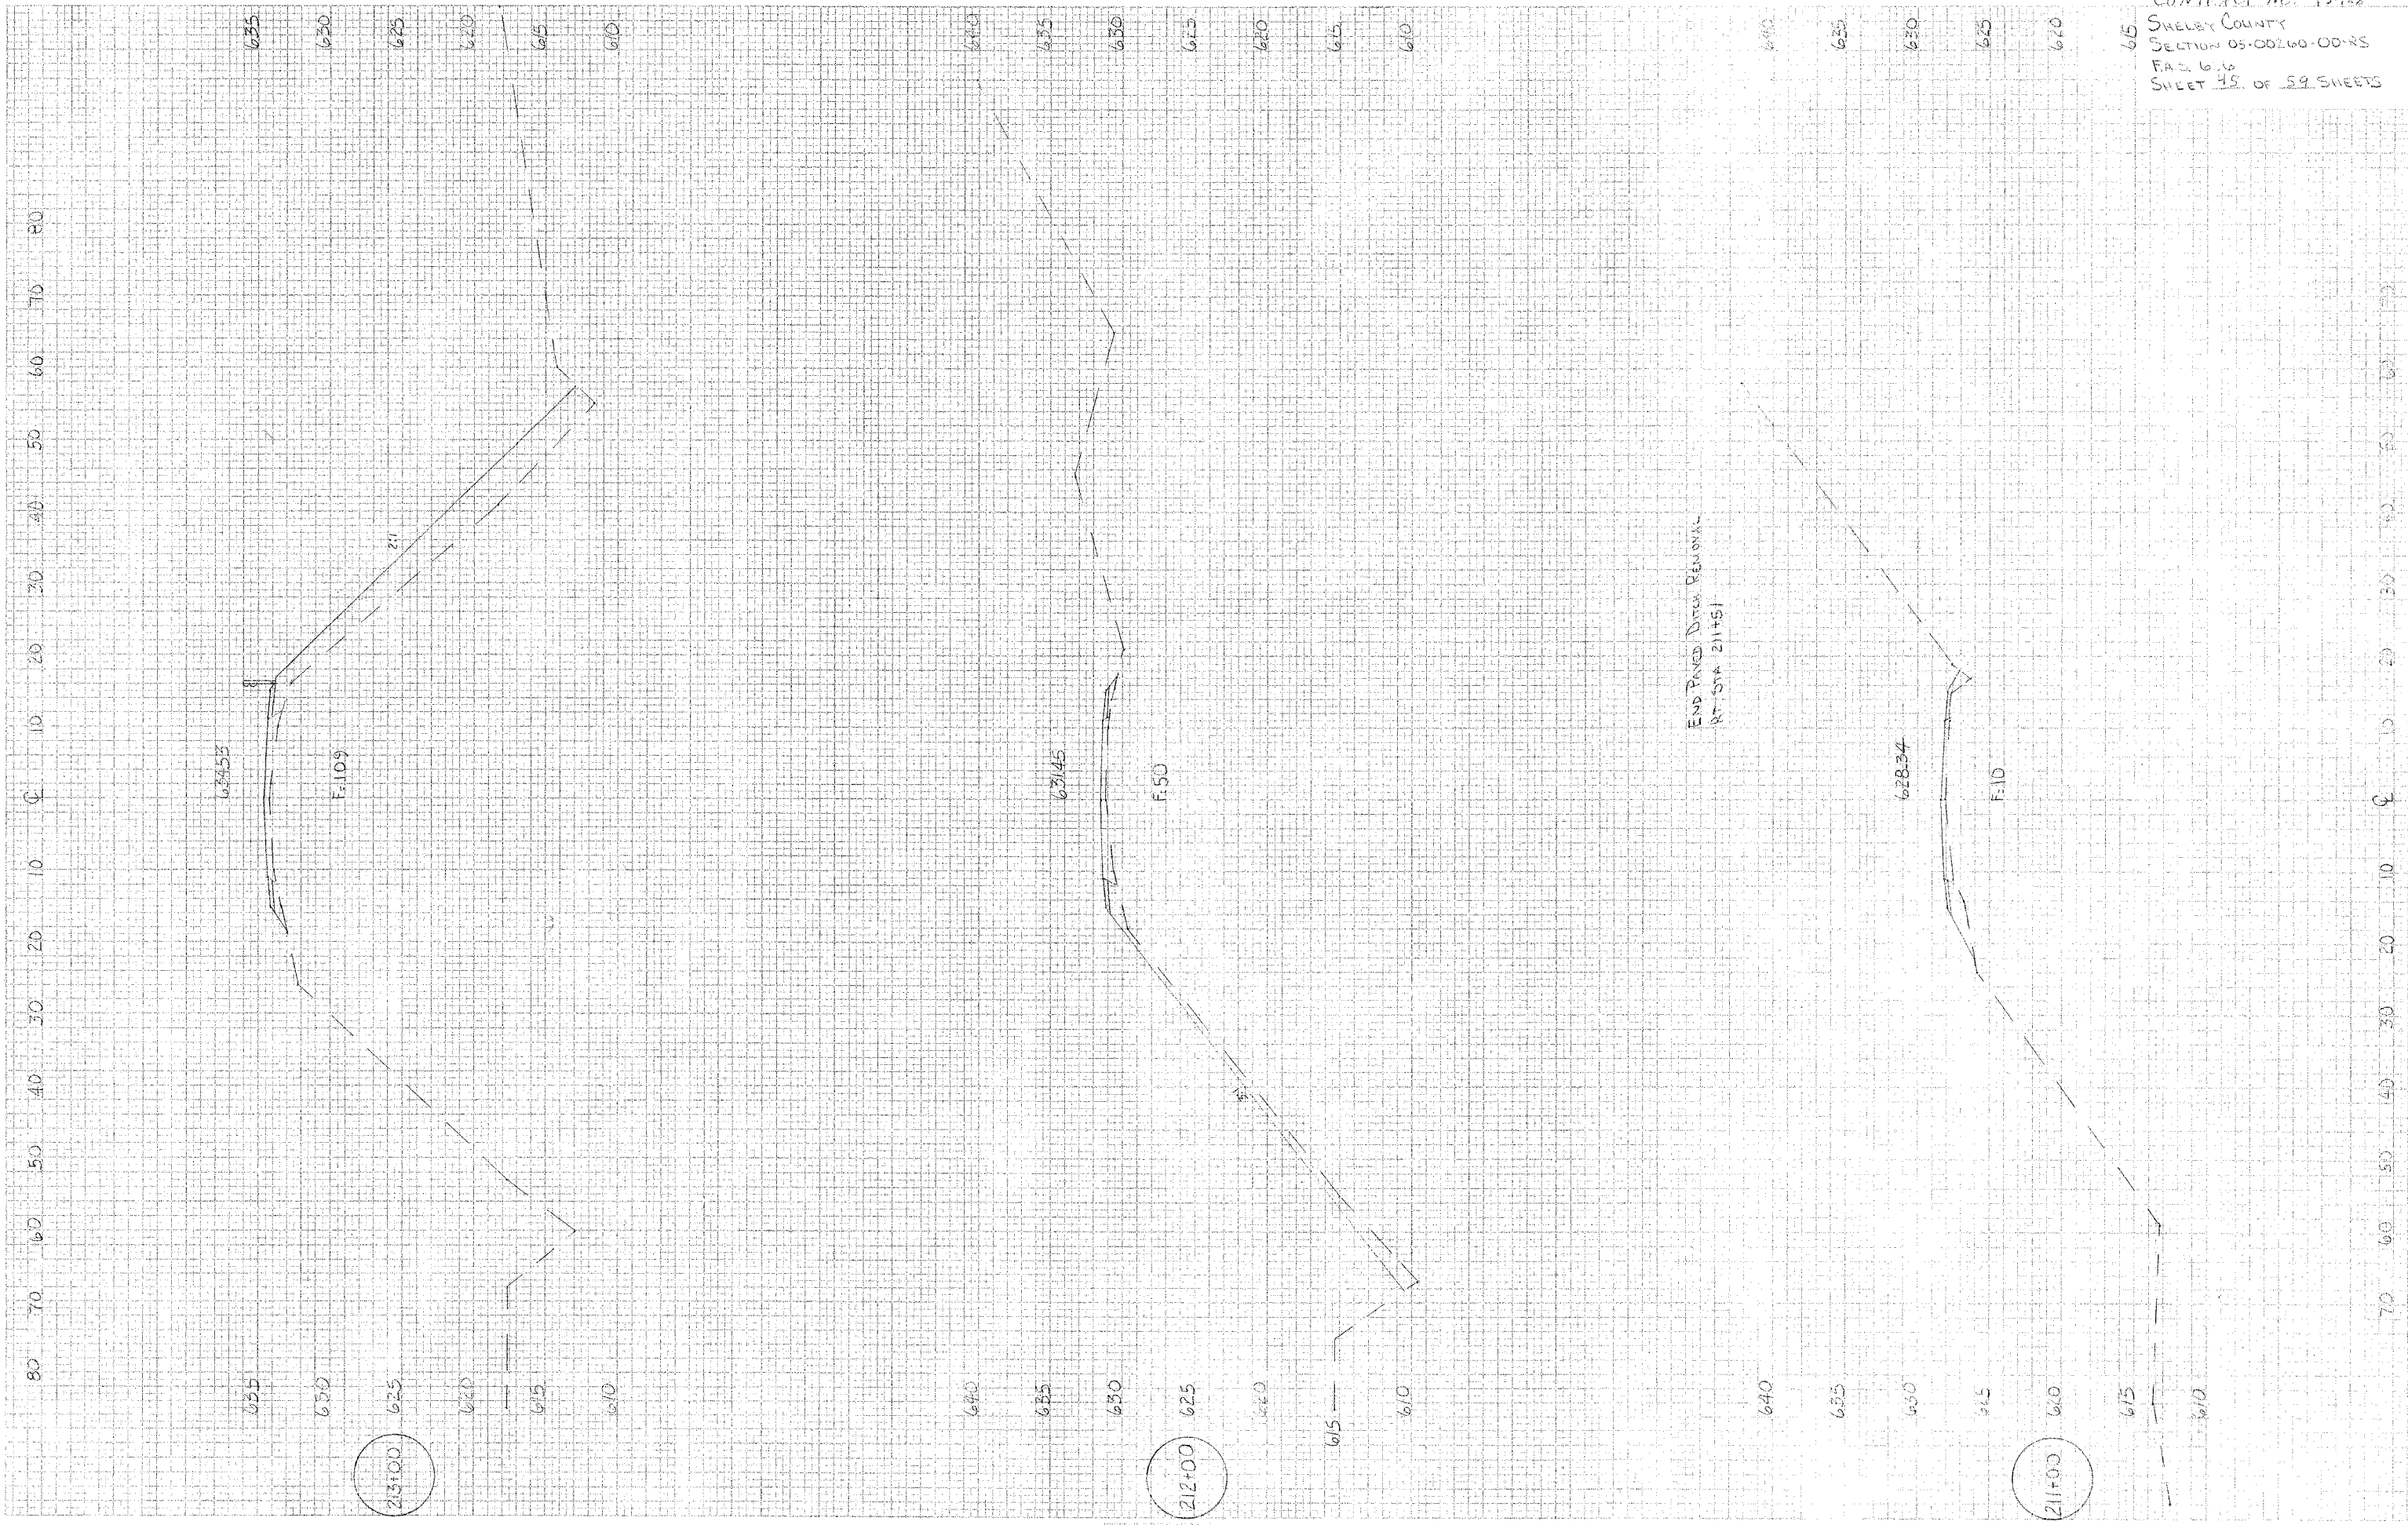

CONTRACT NO. 95488
 SHELBY COUNTY
 SECTION 05-00260-00-RS
