


ORIGINAL SURVEY
 SURVEY
 DATE BOOK
 NO.

ORIGINAL SURVEY
 SURVEY
 DATE BOOK
 NO.

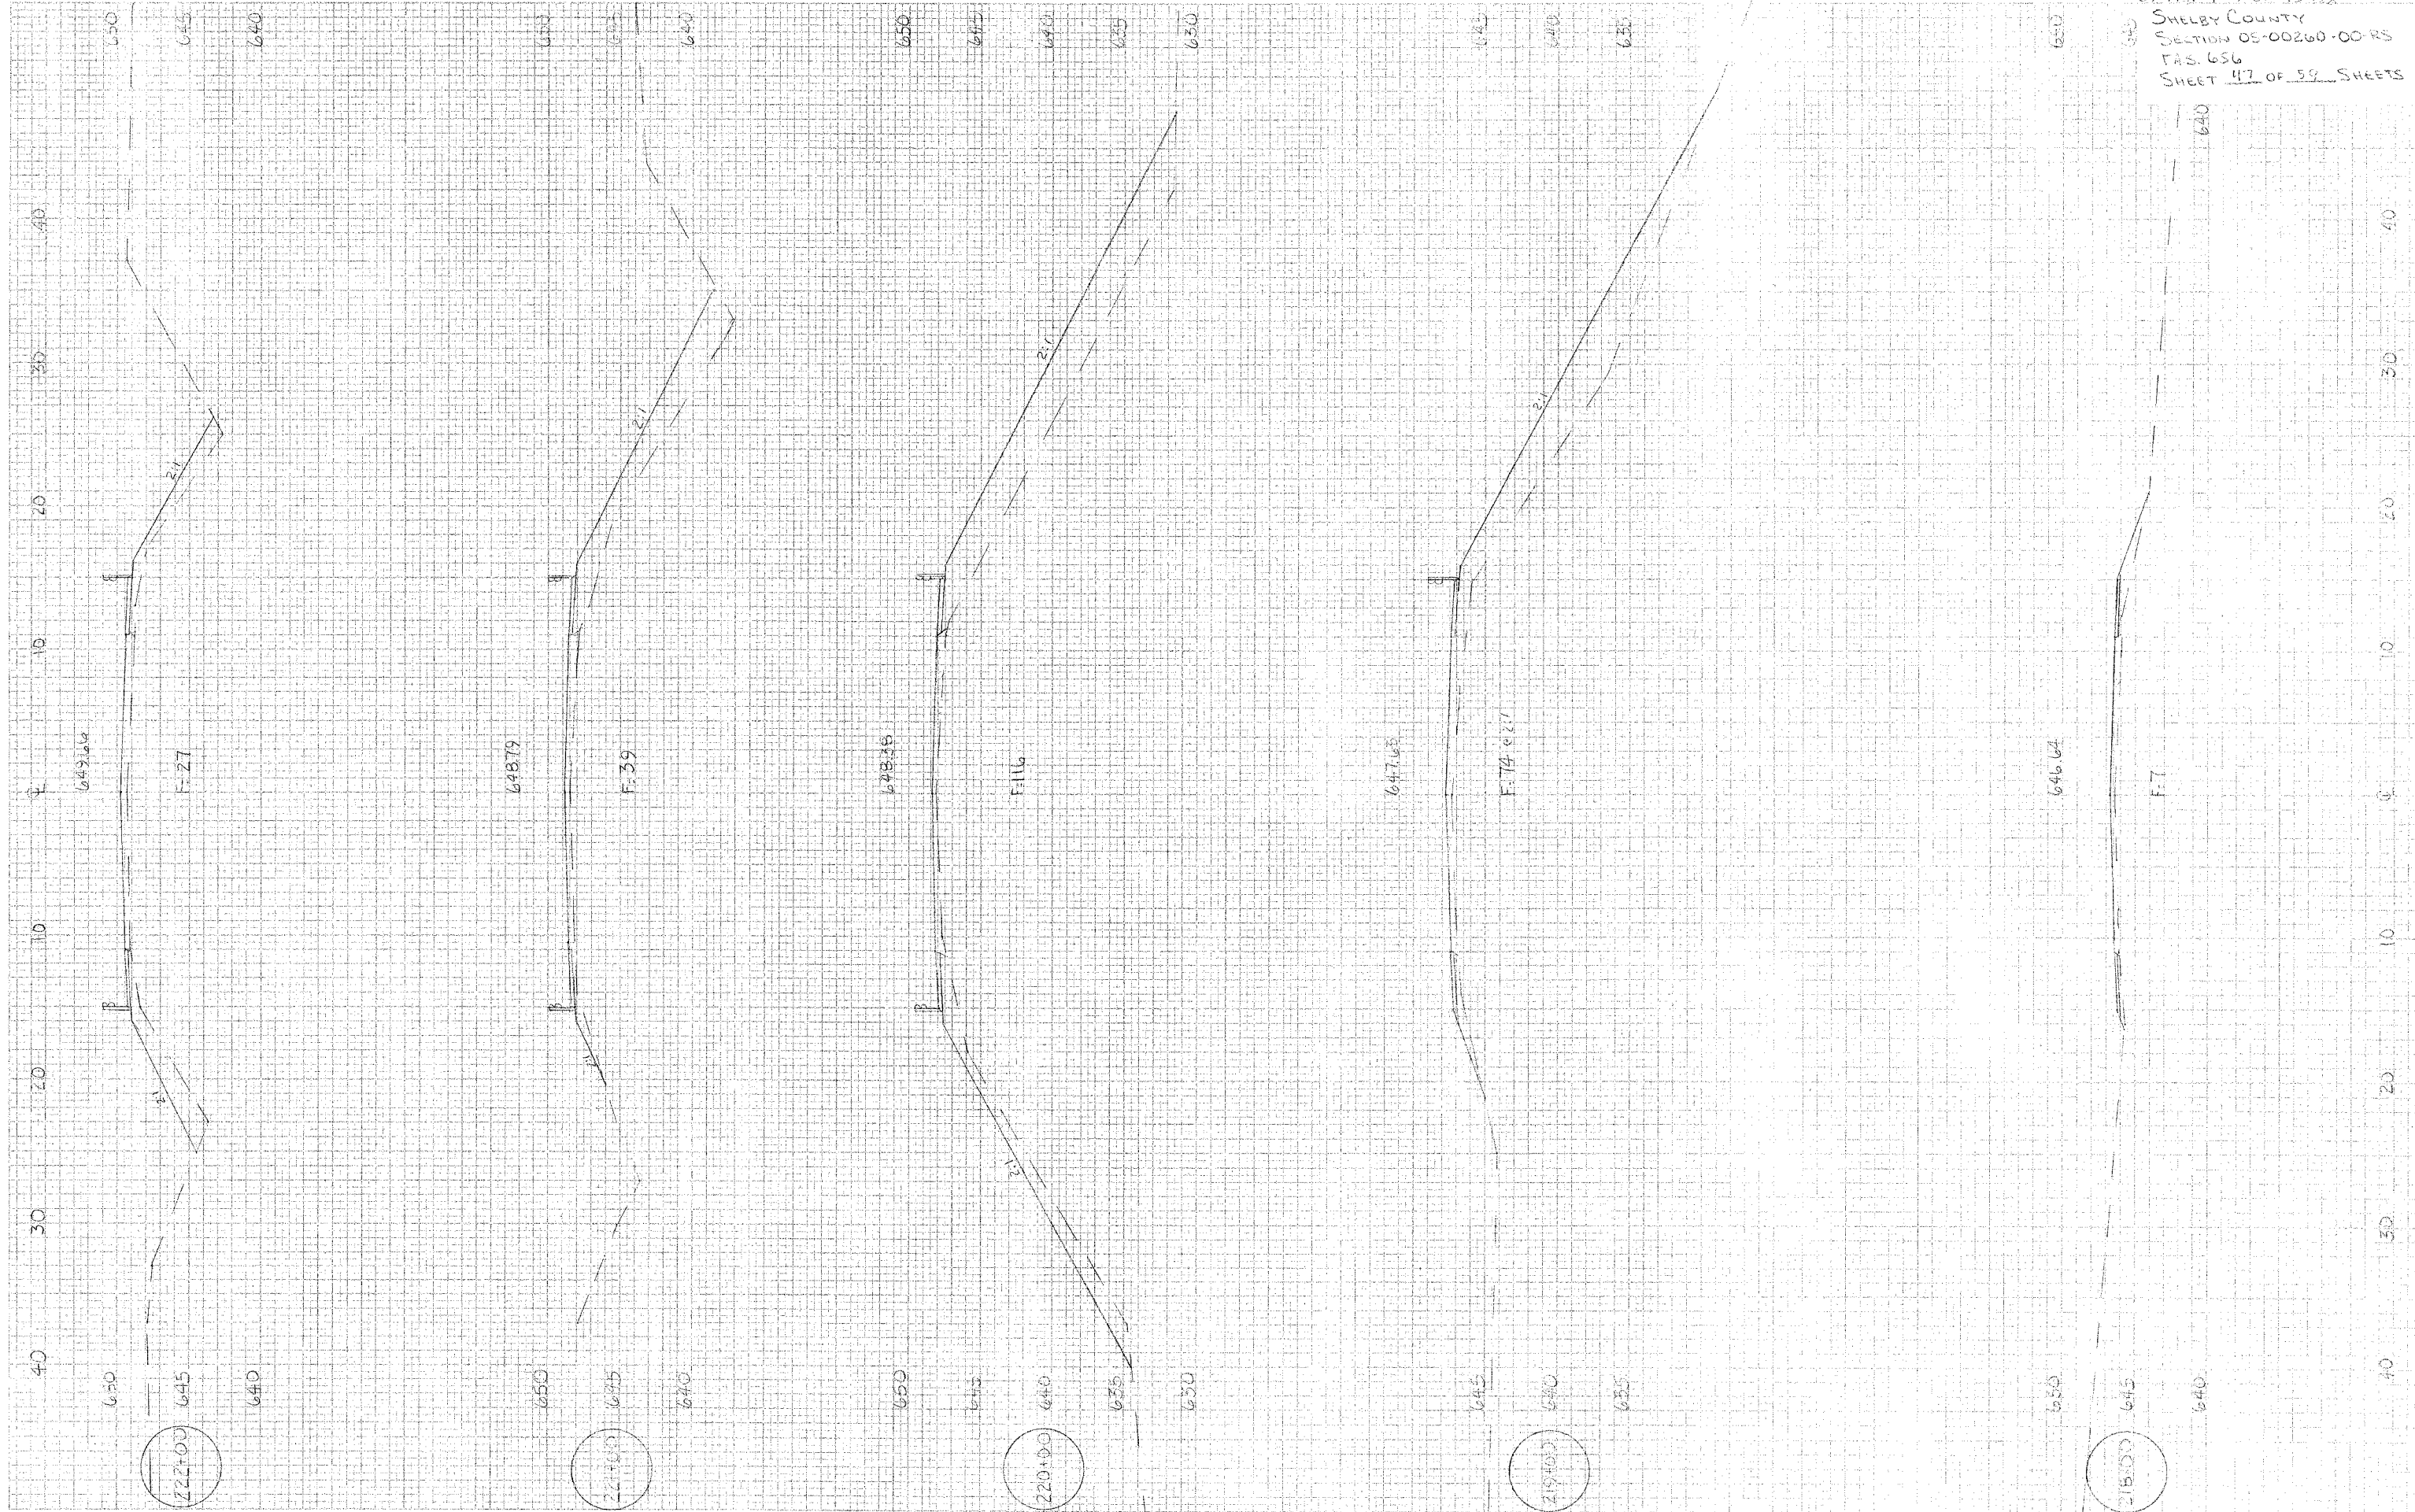

CONTRACT No. 95472
 SHELBY COUNTY
 SECTION 05-00260-00-RS
 FAS. 656
 SHEET 47 OF 59 SHEETS