
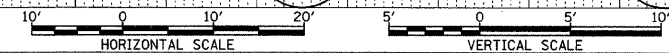


F.A.I. DIST. NO. 7	SECTION 05-00050-00-CH	COUNTY COOK/DUPAGE	TOTAL SHEETS 94	SHEET NO. 88
STA. 10+29.61		TO STA. 11+50		
FED. ROAD DIST. NO. 7 ILLINOIS FED. AID PROJECT M-800315691				

FINAL SURVEY	CONVERTED	BT	DATE
NOTE BOOK	PLOTTED		
NO.	TEMPLATE		
	AREAS CHECKED		

ORIGINAL SURVEY	CONVERTED	BT	DATE
NOTE BOOK	PLOTTED		
NO.	TEMPLATE		
	AREAS CHECKED		

PLOT DATE = #DATE#
 FILE NAME = #FILE#
 PLOT SCALE = #SCALE#
 REFERENCE = #REF#

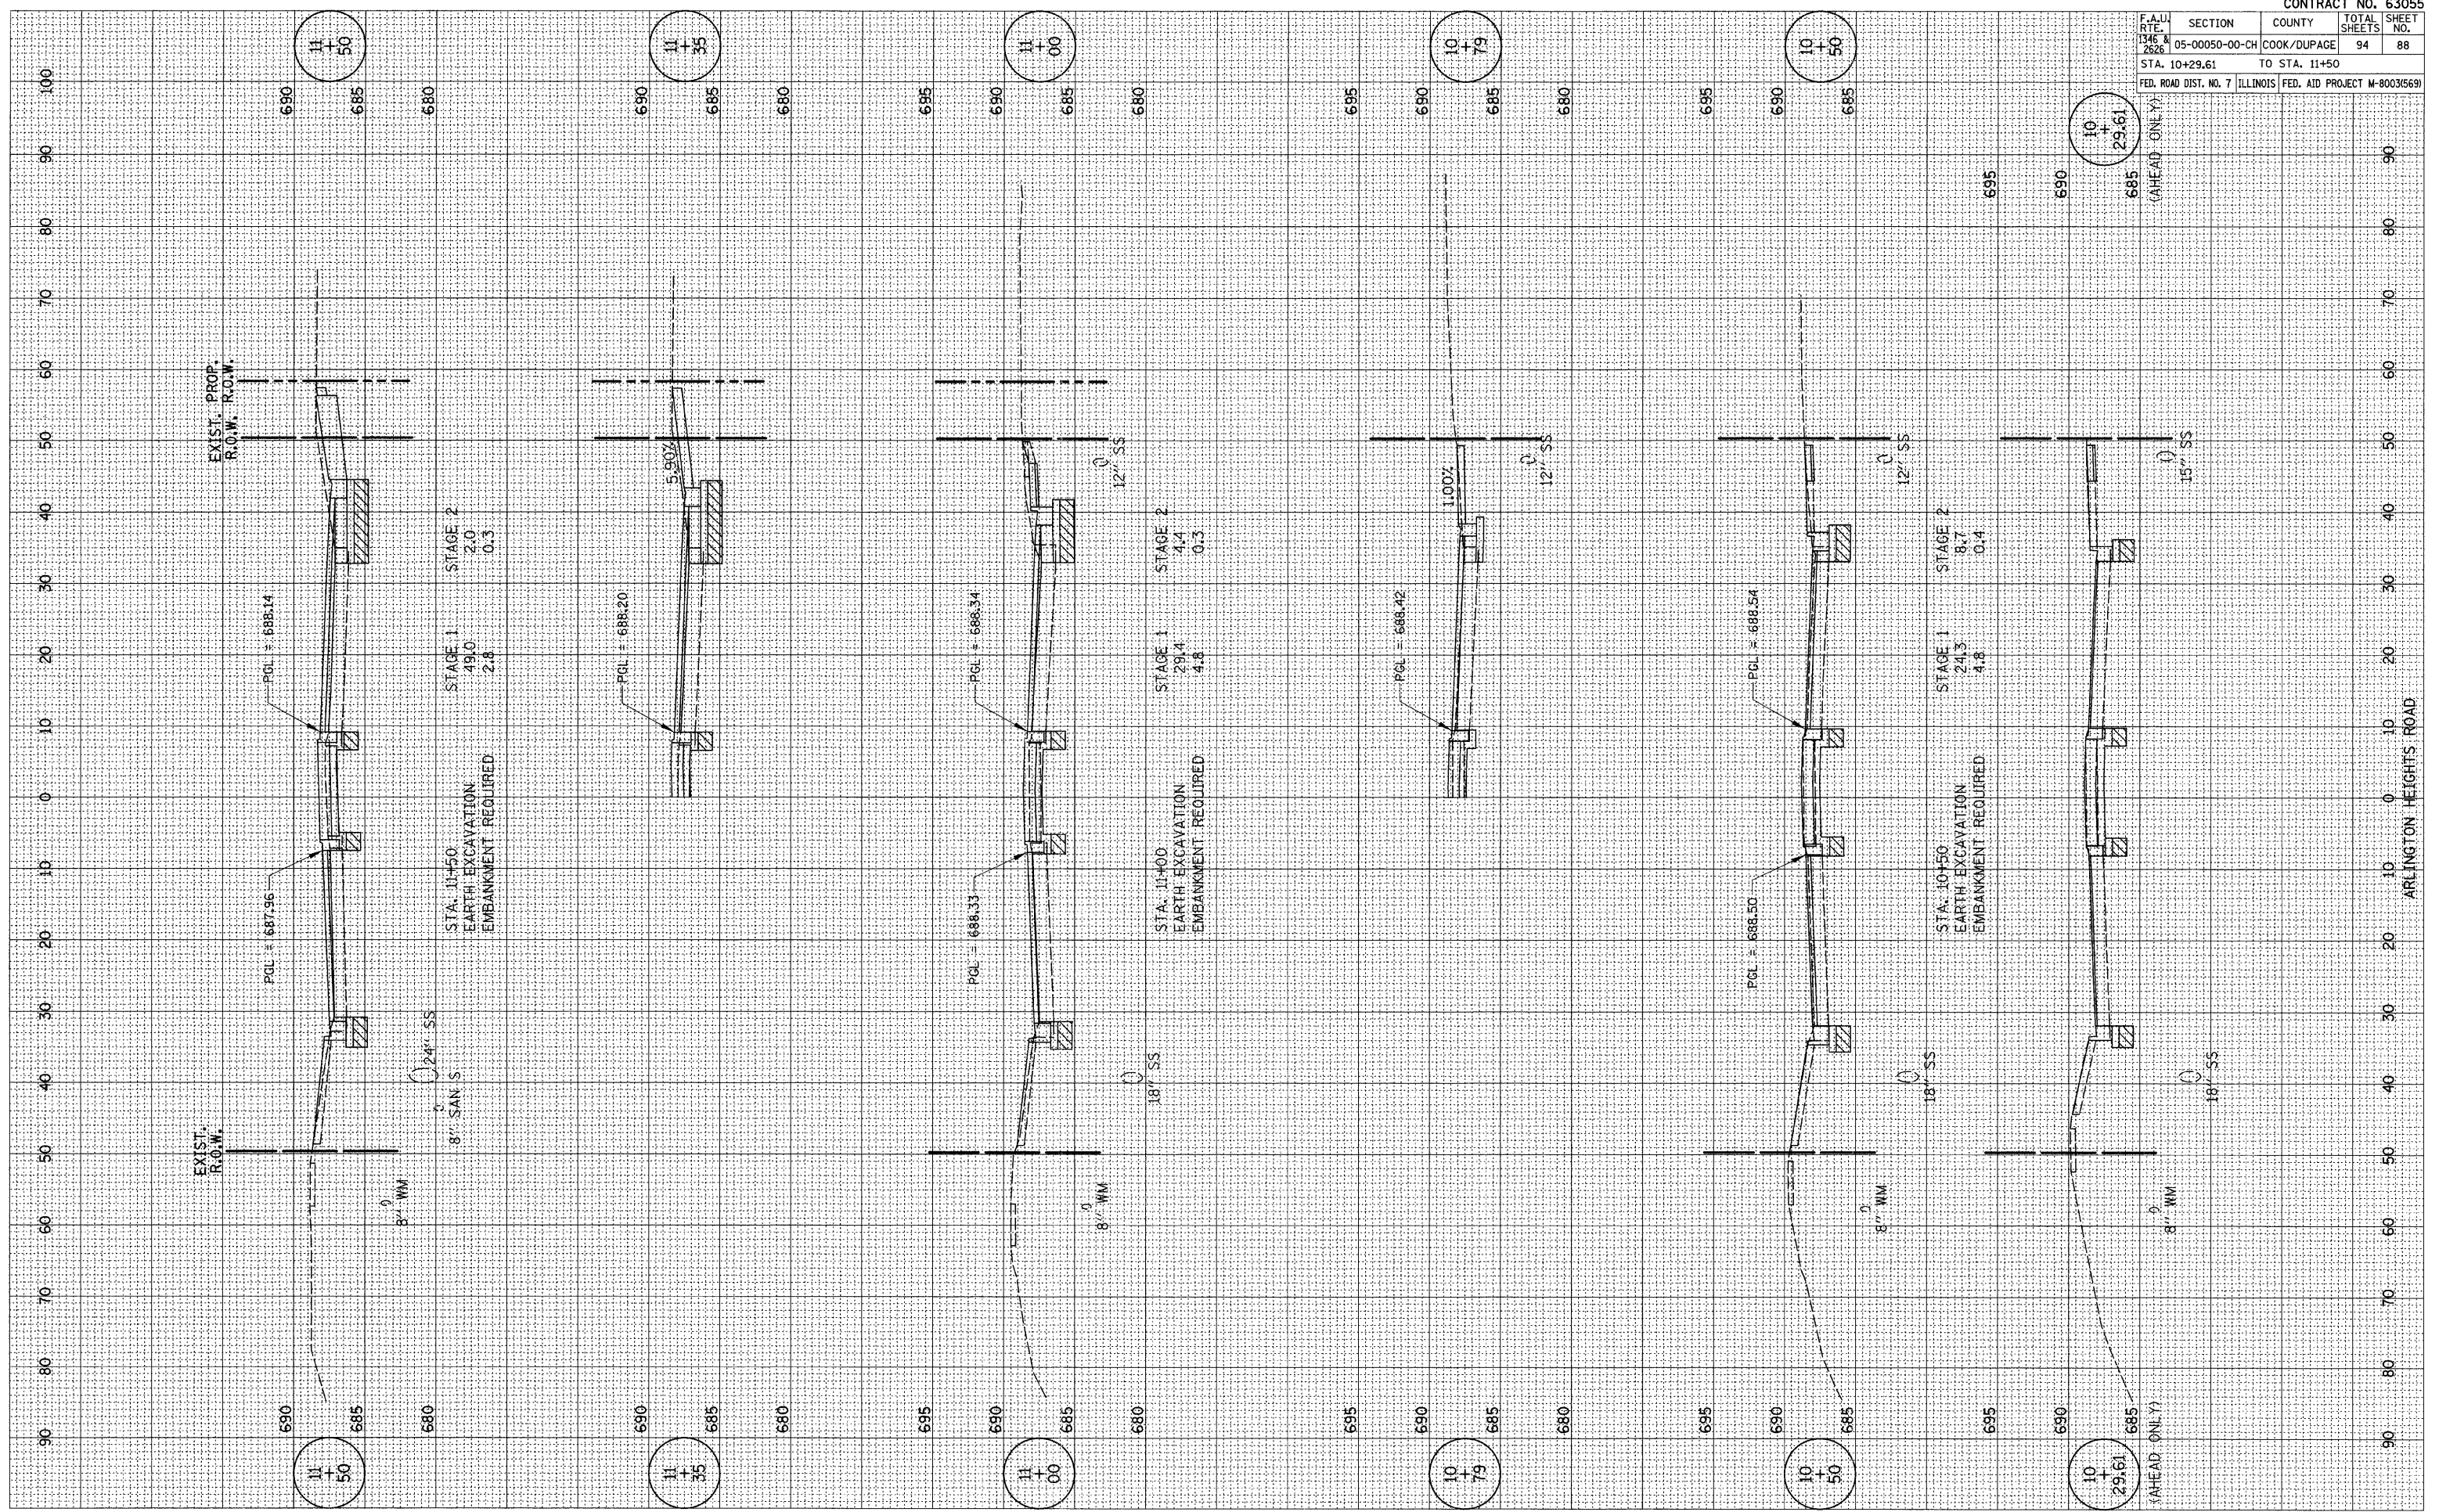

ARLINGTON HEIGHTS ROAD

STA. 10+29.61 TO STA. 11+50