
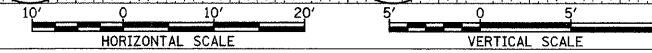


F.A.L. RTE. 1346 & 2626	SECTION 05-00050-00-CH	COUNTY COOK/DUPAGE	TOTAL SHEETS 94	SHEET NO. 92
STA. 18+50		TO STA. 21+00		
FED. ROAD DIST. NO. 7 ILLINOIS FED. AID PROJECT N-80035659				

FINAL SURVEY	CURTAINED	DATE
NOTE BOOK	PLOTTED	BY
AREAS CHECKED	TEMPLATE	
	AREAS CHECKED	

ORIGINAL SURVEY	CURTAINED	DATE
NOTE BOOK	PLOTTED	BY
AREAS CHECKED	TEMPLATE	
	AREAS CHECKED	

PLOT DATE = 04/07/05
FILE NAME = 05-00050-00-CH-92
PLOT SCALE = 1"=40'
REFERENCE = 05-00050-00-CH-91

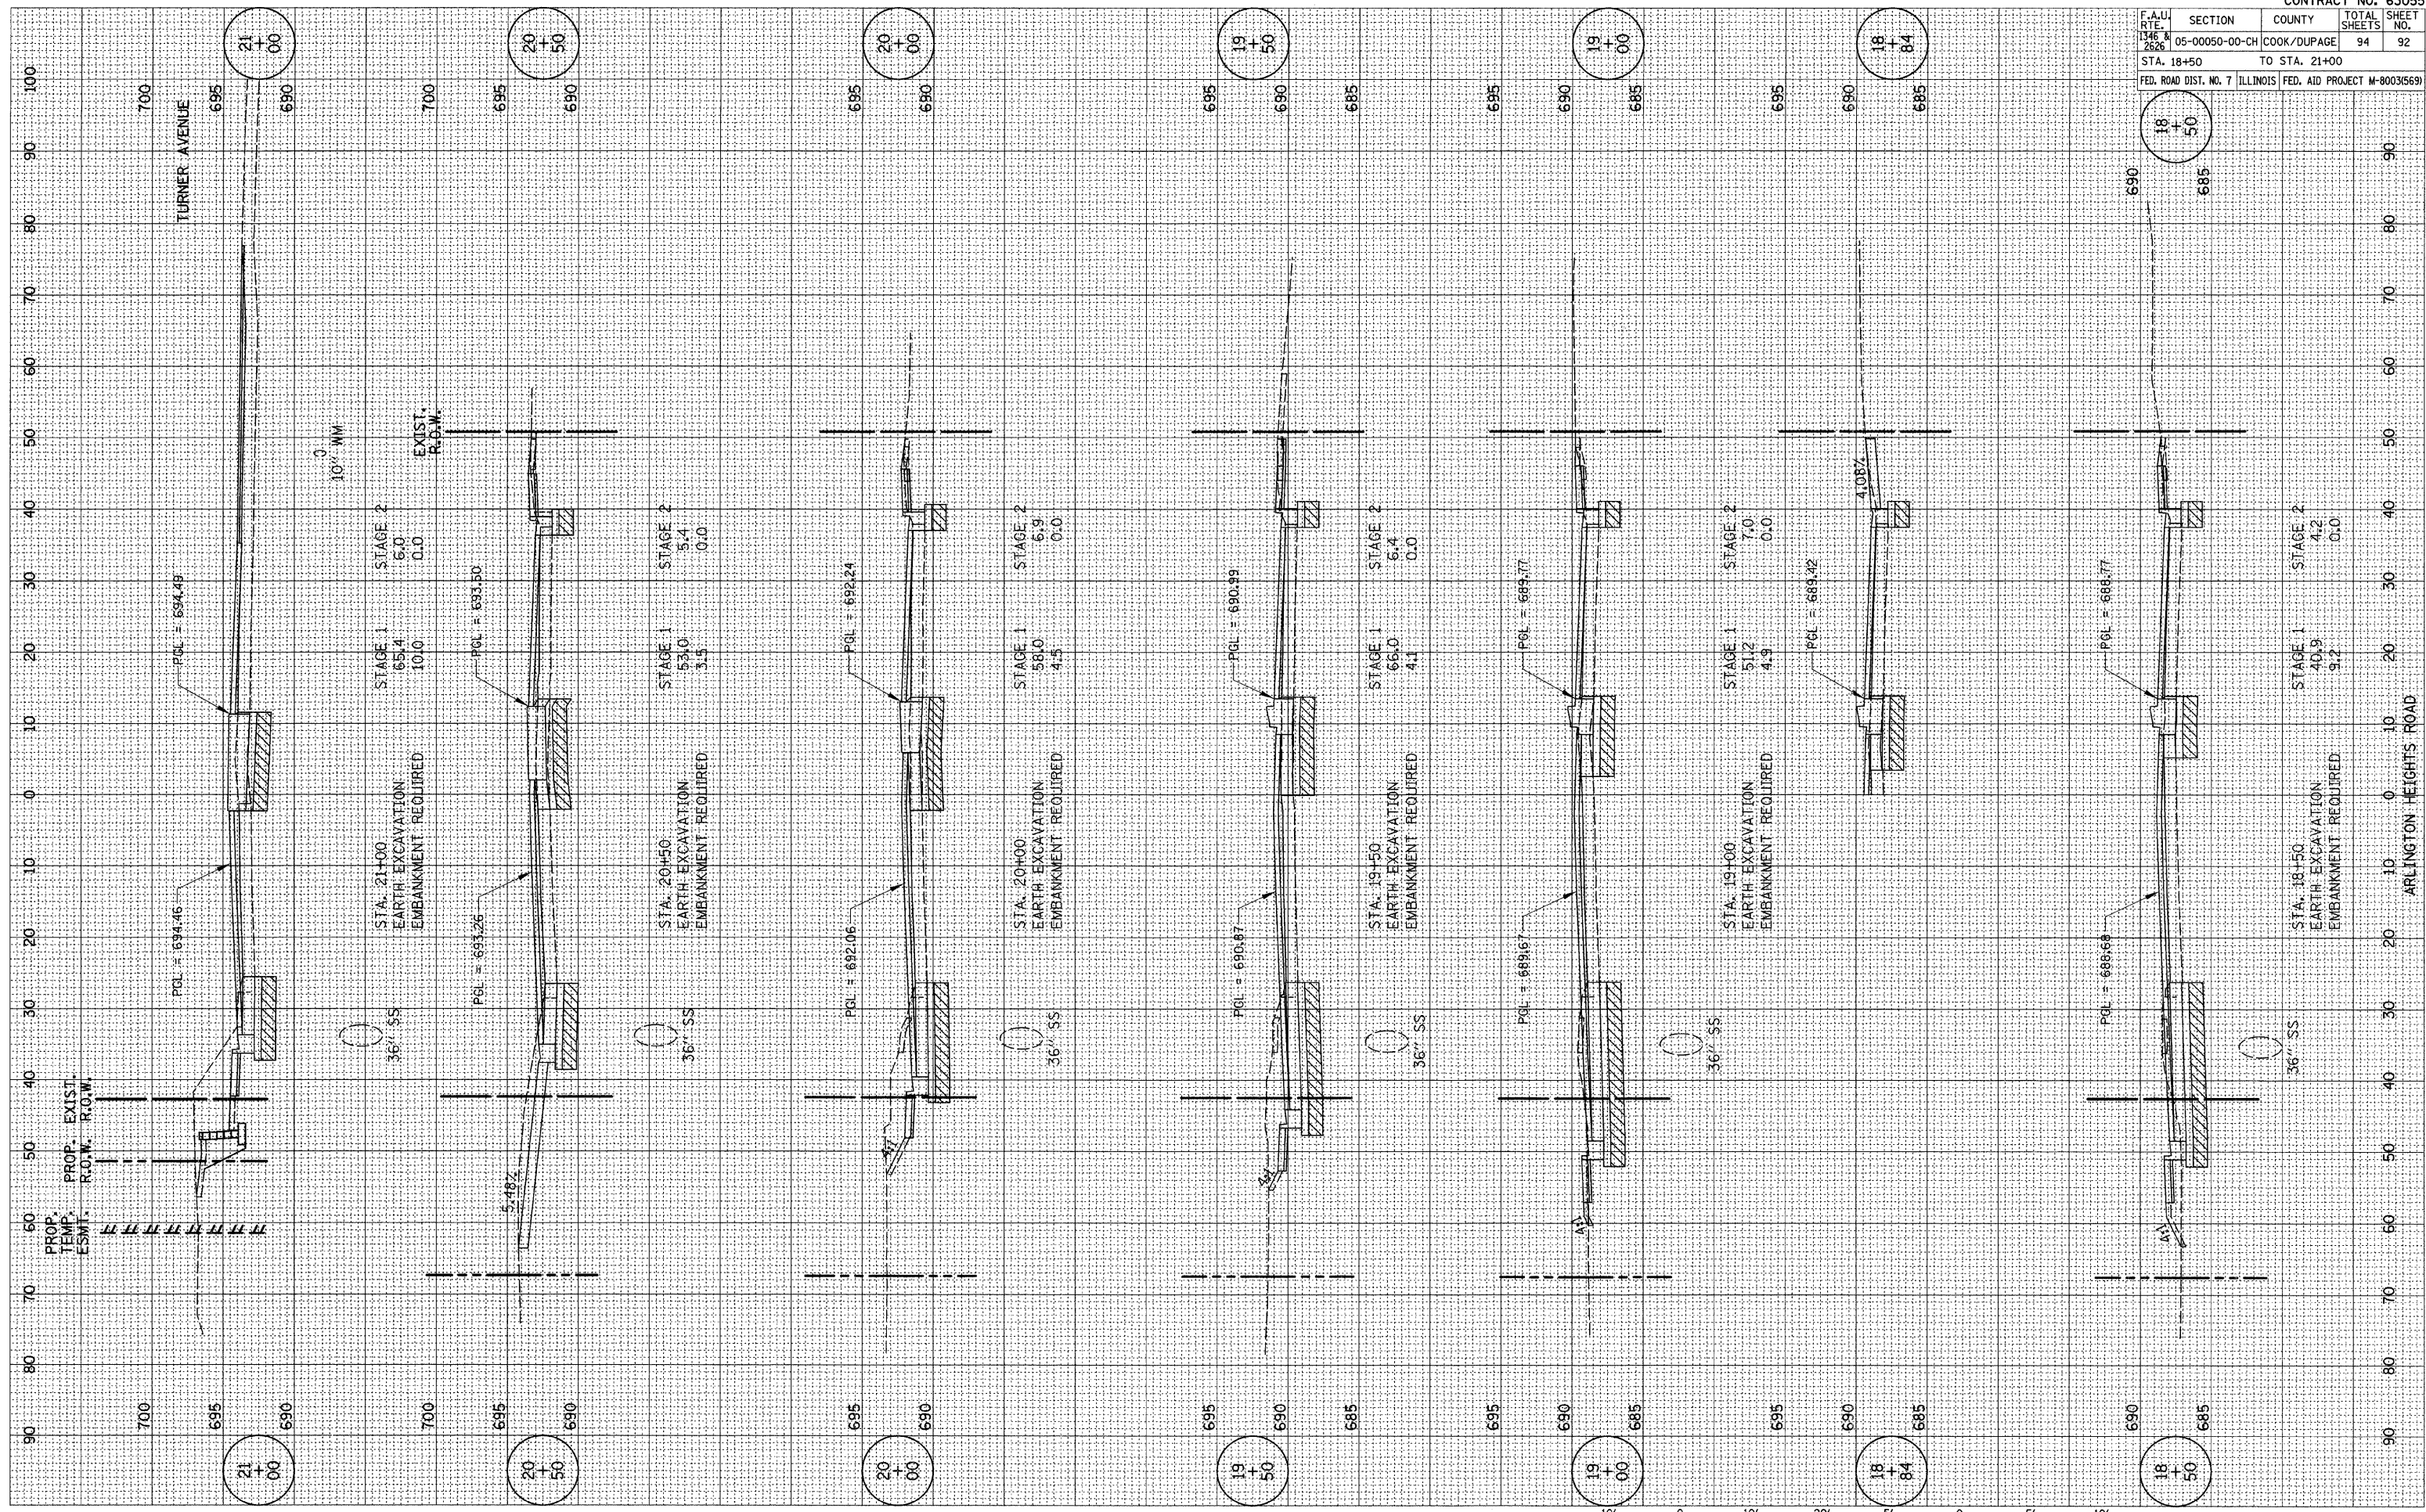

ARLINGTON HEIGHTS ROAD

STA. 18+50 TO STA. 21+00