

PARCEL NUMBER	OWNER	TOTAL HOLDINGS ACRES	PART TAKEN ACRES	AREA IN EXISTING R.O.W. ACRES	REMAINDER AREA ACRES	EASEMENT AREA ACRES	EASEMENT PURPOSE	PERMANENT INDEX NUMBER	PROPERTY ACQUIRED BY
0001	Pioneer Trust & Savings Bank as Trustee under Trust Agreement dated May 20, 1966 known as Trust No. 15520	99.224	1.163	0.654	98.061	N/A	N/A	04-16-400-007	

Point Number	Tie to point	Tie Distance (feet)
1	T1 T2 T3	15.48 11.88 15.66
2	B11 B12 B13	12.07 6.45 11.82
3	B11 B12 B13	14.37 9.69 14.14
4	T1 T2 T3	28.74 16.13 26.70
5	T1 T2 T3	28.63 20.15 25.37
6	T1 T2 T3	24.90 18.44 24.66

Parcel	Document No.	Date Recorded
0001	559366	January 21, 1972
----	559366	January 21, 1972


Note: Surface Coordinates are Shown

STATION	OFF-SET	NORTH	EAST
102+99.82	5.57' Lt.	2,112,048.632	992,575.721
103+00.00	24.43' Rt.	2,112,018.636	992,576.188
104+00.00	32.84' Rt.	2,112,011.444	992,676.561
105+00.12	33.26' Rt.	2,112,013.188	992,776.788
109+00.00	70.00' Rt.	2,111,985.133	993,177.350
110+50.00	70.00' Rt.	2,111,988.387	993,327.314
112+50.00	29.07' Rt.	2,112,033.439	993,526.310
112+50.11	0.93' Lt.	2,112,063.436	993,525.843
113+32.11	30.64' Lt.	2,112,094.708	993,507.282
113+92.11	30.42' Lt.	2,112,095.642	993,667.255
115+61.43	37.33' Rt.	2,112,038.345	993,841.187
115+61.60	7.19' Rt.	2,112,068.296	993,837.781
115+61.77	22.96' Lt.	2,112,098.246	993,834.376

Existing & Proposed Pavement Hill Road Curve #1

P.I. = Sta. 115+50.02
 $\Delta = 10^{\circ}27'21''$
 R = 1399.21'
 T = 128.03'
 L = 255.34'
 E = 5.84'
 P.C. = Sta. 114+21.99
 P.T. = Sta. 116+77.33



LEGEND

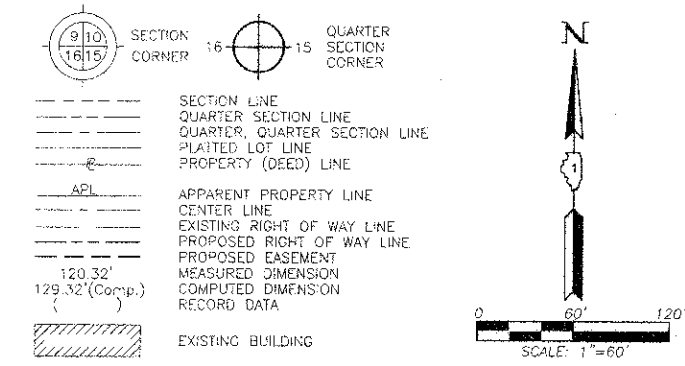

- IRON PIPE OR ROD FOUND
- ⊕ "MAG" NAIL SET
- + CUT CROSS FOUND OR SET
- 5/8" REBAR SET
- T1, T2, T3: THESE STAKES REFERENCE FOUND OR SET MONUMENTATION. SET 5/8 INCH IRON ROD FLUSH WITH GROUND TO TIE FOUND IRON STAKE. IDENTIFIED BY COLORED PLASTIC CAP BEARING SURVEYORS REGISTRATION NUMBER.
- BT1, BT2, BT3: THESE STAKES, IN CULTIVATED AREAS, REFERENCE FOUND OR SET MONUMENTATION. BURIED 5/8 INCH IRON ROD 20 INCHES BELOW GROUND TO TIE FOUND IRON STAKE. IDENTIFIED BY COLORED PLASTIC CAP BEARING SURVEYORS REGISTRATION NUMBER.
- STAKING OF PROPOSED RIGHT OF WAY. SET DIVISION OF HIGHWAYS SURVEY MARKER TO MONUMENT THE POSITION SHOWN. IDENTIFIED BY DESCRIPTION DATA AND SURVEYORS REGISTRATION NUMBER.
- M STAKING OF PROPOSED RIGHT OF WAY IN CULTIVATED AREAS. BURIED 5/8 INCH METAL ROD 20 INCHES BELOW GROUND TO MARK FUTURE SURVEY MARKER POSITION IDENTIFIED BY COLORED PLASTIC CAP BEARING SURVEYORS REGISTRATION NUMBER.
- PERMANENT SURVEY MARKER, I.D.O.T STD 2135 (TO BE SET BY OTHERS)
- RIGHT OF WAY STAKING PROPOSED TO BE SET.

STATE OF ILLINOIS }
 COUNTY OF LAKE }
 THIS IS TO CERTIFY THAT WE, JORGENSEN & ASSOCIATES, INC., AN ILLINOIS PROFESSIONAL DESIGN FIRM LAND SURVEYING CORPORATION, NUMBER 184-2771, HAVE SURVEYED THE PLAT OF HIGHWAYS SHOWN HEREON IN SECTION 16, TOWNSHIP 46N., RANGE 8E., OF THE THIRD PRINCIPAL MERIDIAN, McHENRY COUNTY, THAT THE SURVEY IS TRUE AND COMPLETE AS SHOWN TO THE BEST OF MY KNOWLEDGE AND BELIEF, THAT THE PLAT CORRECTLY REPRESENTS SAID SURVEY, THAT ALL MONUMENTS FOUND AND ESTABLISHED ARE OF PERMANENT QUALITY AND OCCUPY THE POSITIONS SHOWN THEREON AND THAT THE MONUMENTS ARE SUFFICIENT TO ENABLE THE SURVEY TO BE RETRACED. MADE FOR THE DEPARTMENT OF TRANSPORTATION, STATE OF ILLINOIS.
 DATED AT LAKE VILLA, ILLINOIS THIS 5th DAY OF May 2011 A.D.

CHRISTIAN H. JORGENSEN
 2797 PROFESSIONAL LAND SURVEYOR STATE OF ILLINOIS
 LICENSE EXPIRATION DATE: NOVEMBER 30, 2012
 THIS PROFESSIONAL SERVICE CONFORMS TO THE CURRENT ILLINOIS MINIMUM STANDARDS FOR A BOUNDARY SURVEY.
 E. Line NE 1/4 Sec. 16-46-8 W. Line NW 1/4 Sec. 15-46-8

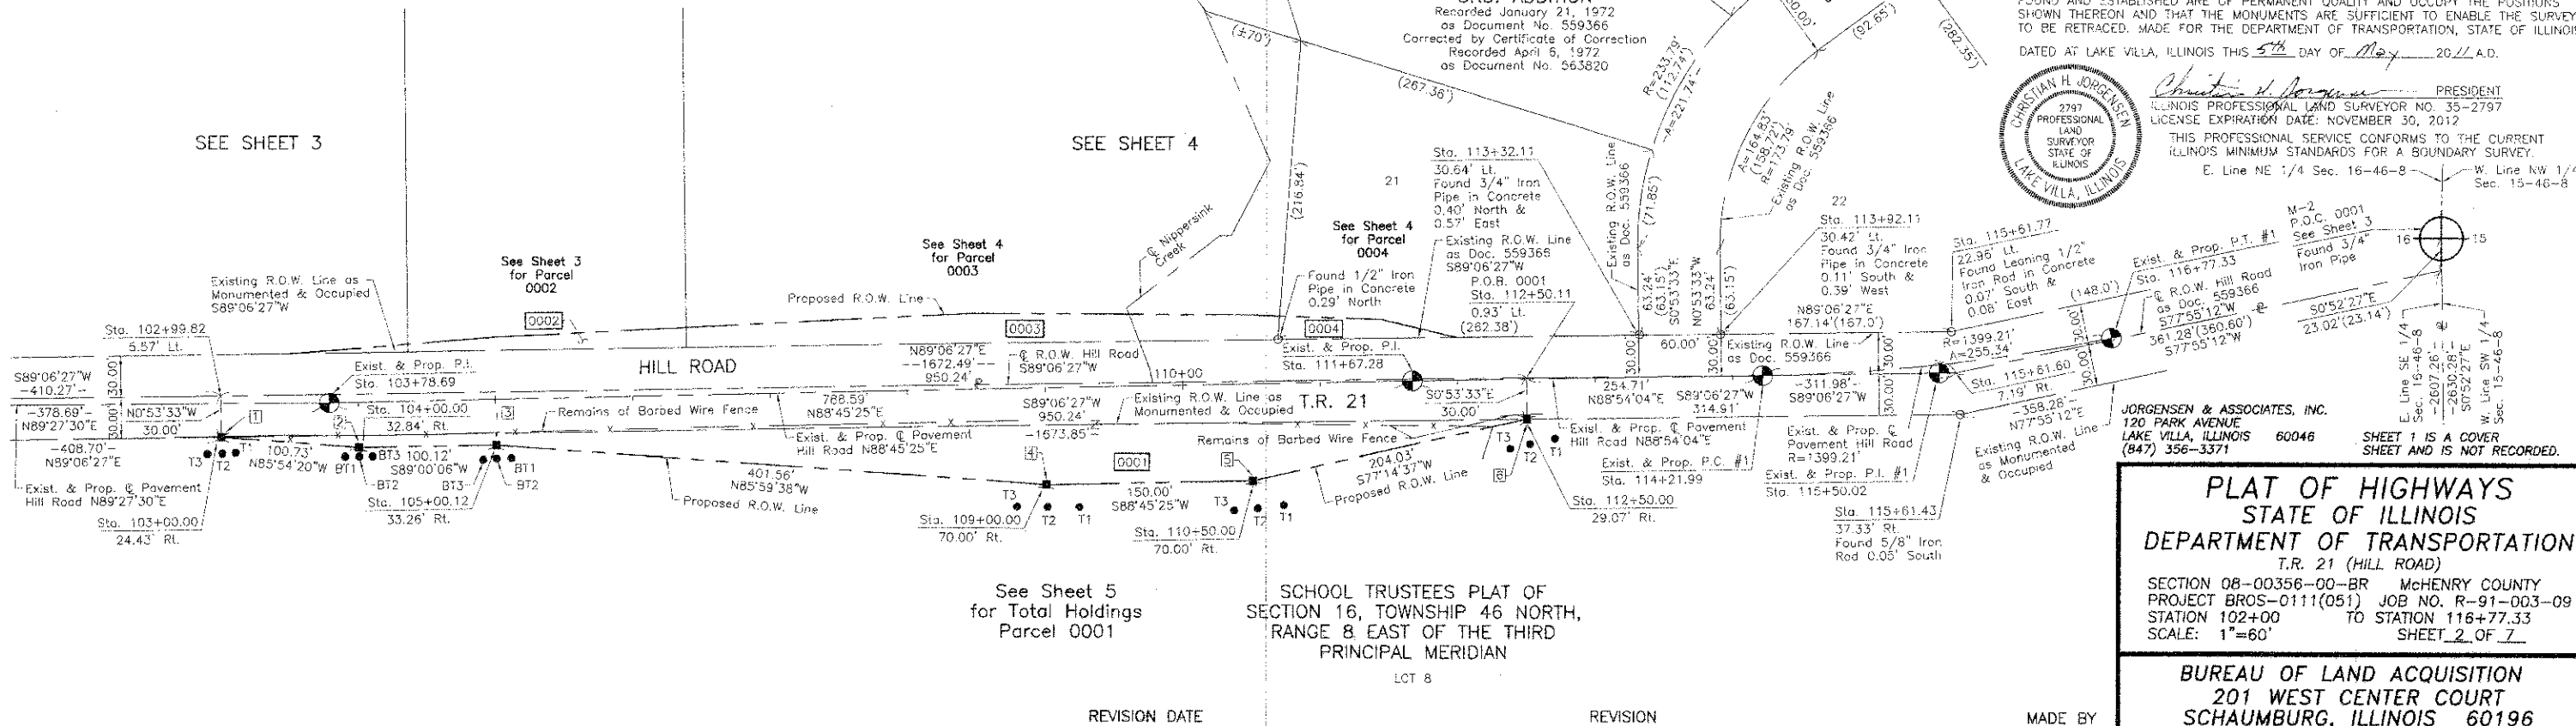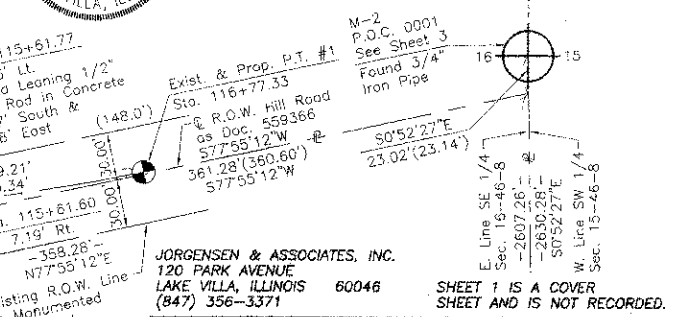

PLAT OF HIGHWAYS
 STATE OF ILLINOIS
 DEPARTMENT OF TRANSPORTATION
 T.R. 21 (HILL ROAD)
 SECTION 08-00356-00-BR McHENRY COUNTY
 PROJECT BROS-0111(051) JOB NO. R-91-003-09
 STATION 102+00 TO STATION 116+77.33
 SCALE: 1"=60' SHEET 2 OF 7

BUREAU OF LAND ACQUISITION
 201 WEST CENTER COURT
 SCHAMBURG, ILLINOIS 60196