




T.R.	SECTION	COUNTY	TOTAL SHEETS	SHEET NO.	
228	06-12122-00-BR	HAMILTON	15	3	323 W. 3RD ST. P.O. BOX 160 MT. CARMEL, IL 62863
FED. ROAD DIST. NO. 9 ILLINOIS		HOGG CREEK			PHONE: (618)-262-8651 FAX: (618)-263-3327
PROJECT * BR05-0654(1)		CONTRACT * 99304			405 W. STATE ST. SUITE 1 PRINCETON, IN 47670 PHONE: (812)-386-7611 FAX: (812)-385-2812
LEC JOB * H061L02HW					

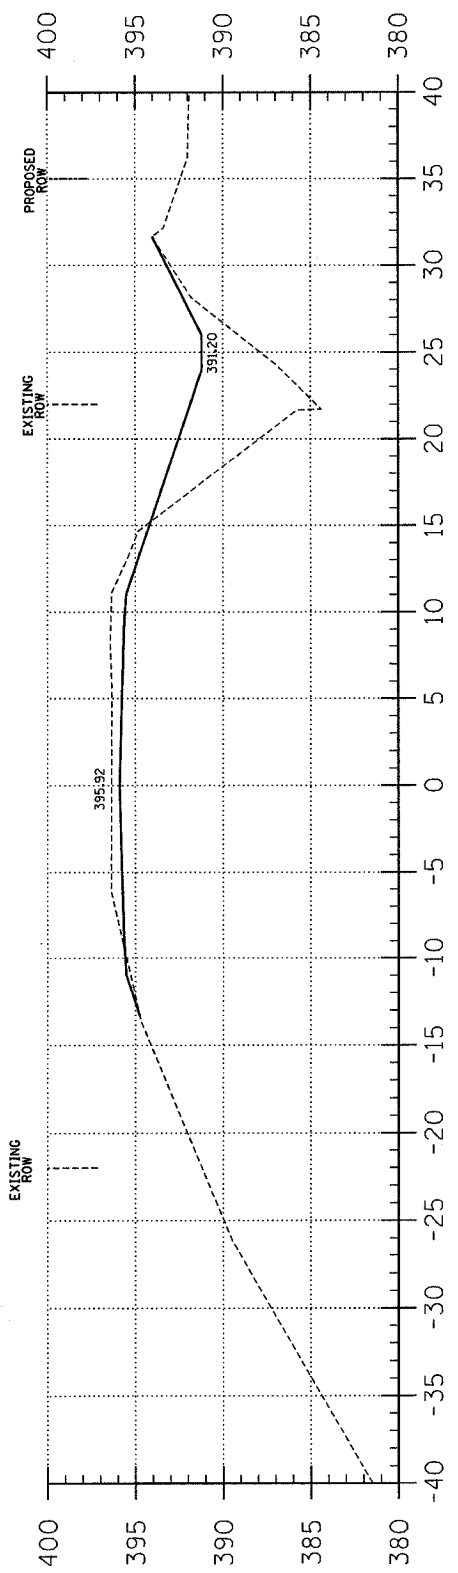



C = 14.0
F = 44.4

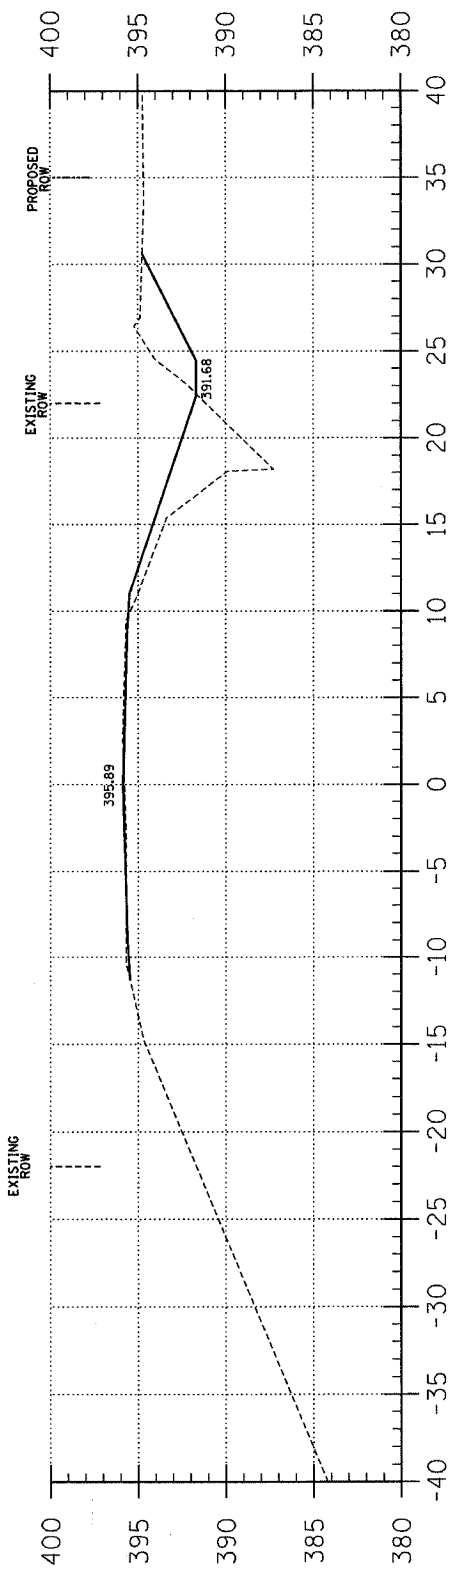

C = 13.2
F = 21.7

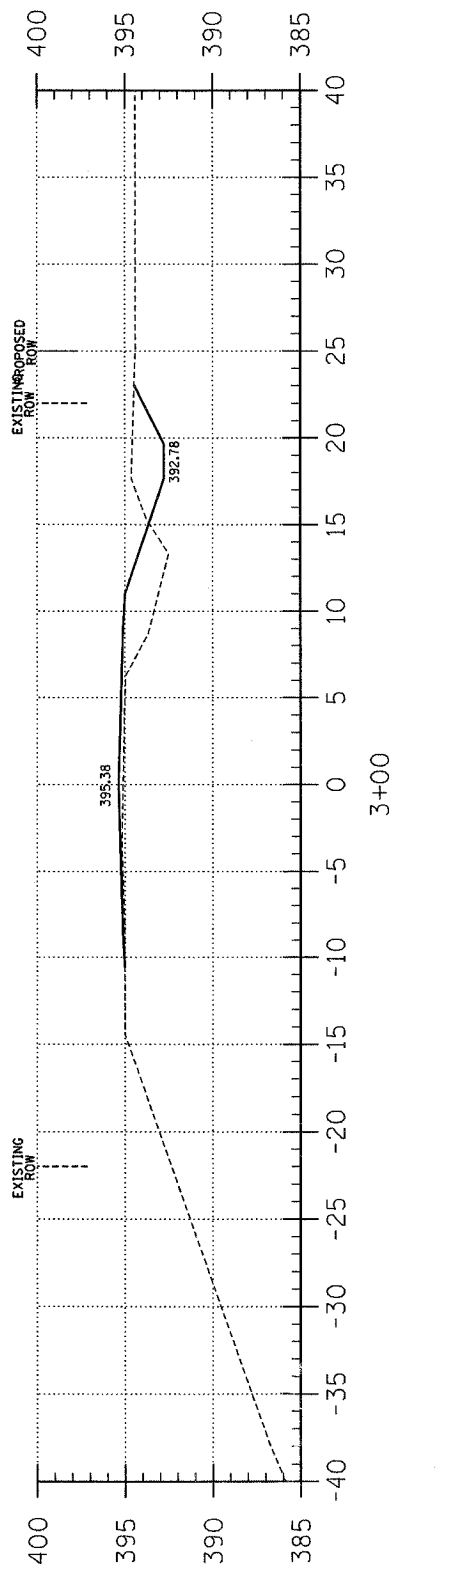

C = 10.0
F = 14.3

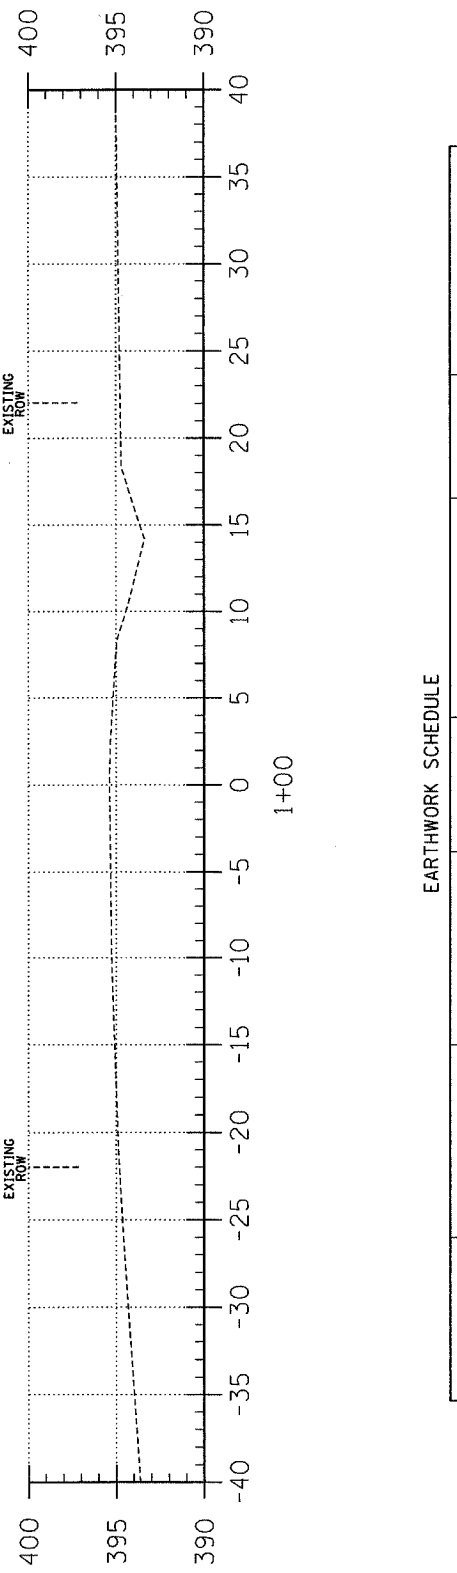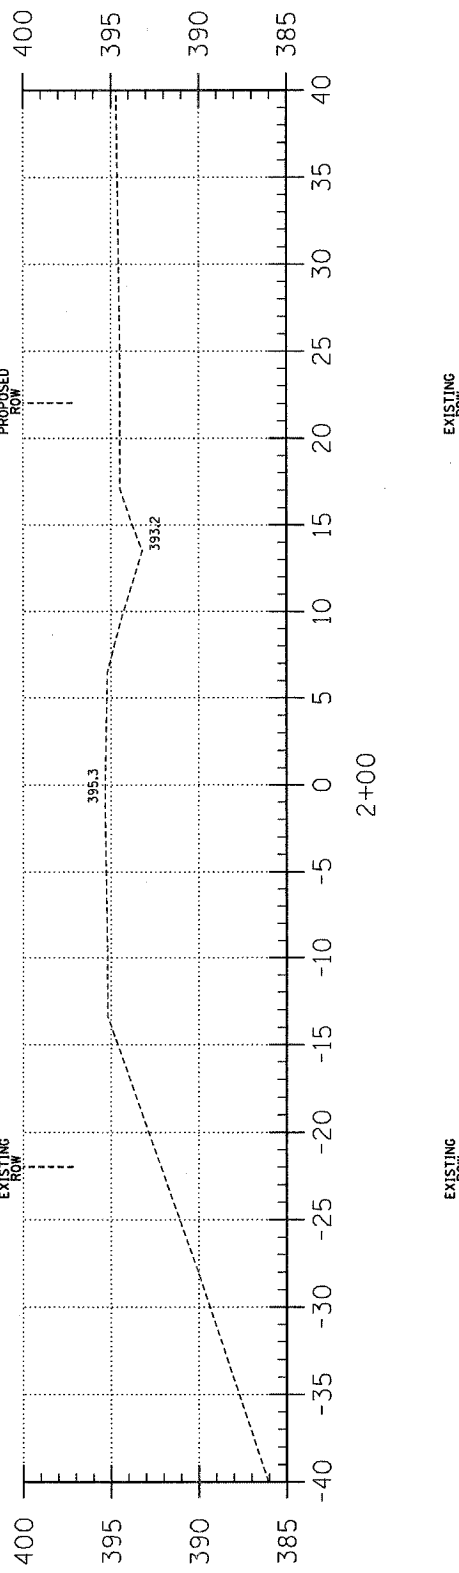

EARTHWORK SCHEDULE

LOCATION	EARTH EXCAVATION	CHANNEL EXCAVATION	ESTIMATED UNSUITABLE MATERIAL	SUITABLE MATERIAL ADJUSTED FOR SHRINKAGE	EMBANKMENT	EARTHWORK BALANCE WASTE (+) OR SHORTAGE (-)
	CUBIC YARD	CUBIC YARD	CUBIC YARD	CUBIC YARD	CUBIC YARD	CUBIC YARD
STA. 0+00 TO 4+41.5	91.4	0.0	0.0	68.5	153.2	-84.7
STA. 4+41.5 TO 5+58.4	0.0	369.2	184.6	136.5	0.0	136.5
STA. 5+58.4 TO 10+00	274.6	0.0	0.0	206.0	180.2	25.8
	0.0	0.0	0.0	0.0	0.0	0.0
TOTAL	366.0	369.2	184.6	413.0	333.4	79.6

TWIGG TOWNSHIP
OVER HOGG CREEK
HAMILTON COUNTY, ILLINOIS

SHEET TITLE:
CROSS-SECTIONS
SCALE: T = S
BY: AMM
DATE: 8/29/07
REV: MLG
3 OF 15 SHEETS
SHEET NO.
3



AARON M. MEFFORD
NAME
SIGNATURE
DATE
11-30-07
EXPIRES

PROFESSIONAL DESIGN FIRM
LAND SURVEY & PROFESSIONAL ENGINEERING CORPORATION
184-000887
(62-032435)(35-002769)

