


BM Bolt N.E. end East Abut. RR. Bridge
Sta. 976+60 Elev. 145.41

BM "D" ON S.E. WINGWALL
STA. L 976+87 ELEV. 144.80

SHEET 25 OF 43
FOR INFORMATION ONLY

Reverse Curve Data

- PI = 10+74.17
- PI = 12+21.33
- PI = 14+88.49
- PI = 16+15.65
- Δ = 17° 39' 33"
- D = 12° 00'
- R = 477.46'
- T = 74.17'
- L = 147.16'

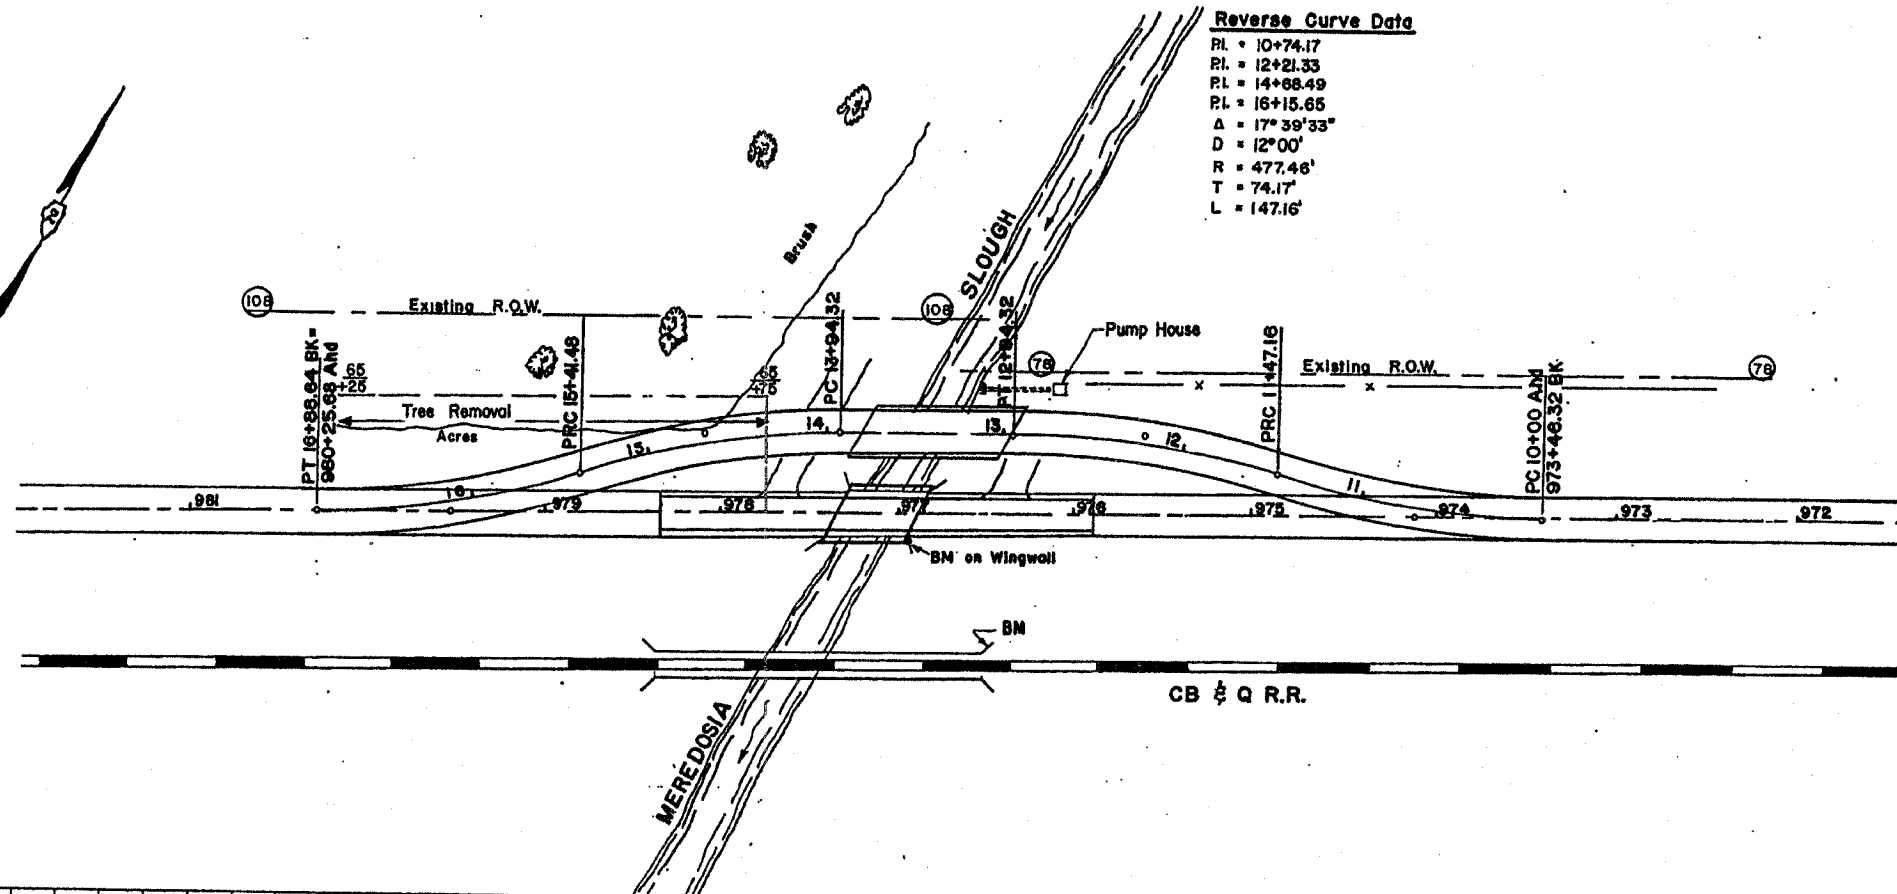

PLAN	DATE
NO. 100	
BY	
CHECKED	
DATE	

PROFILE	DATE
NO. 100	
BY	
CHECKED	
DATE	

