


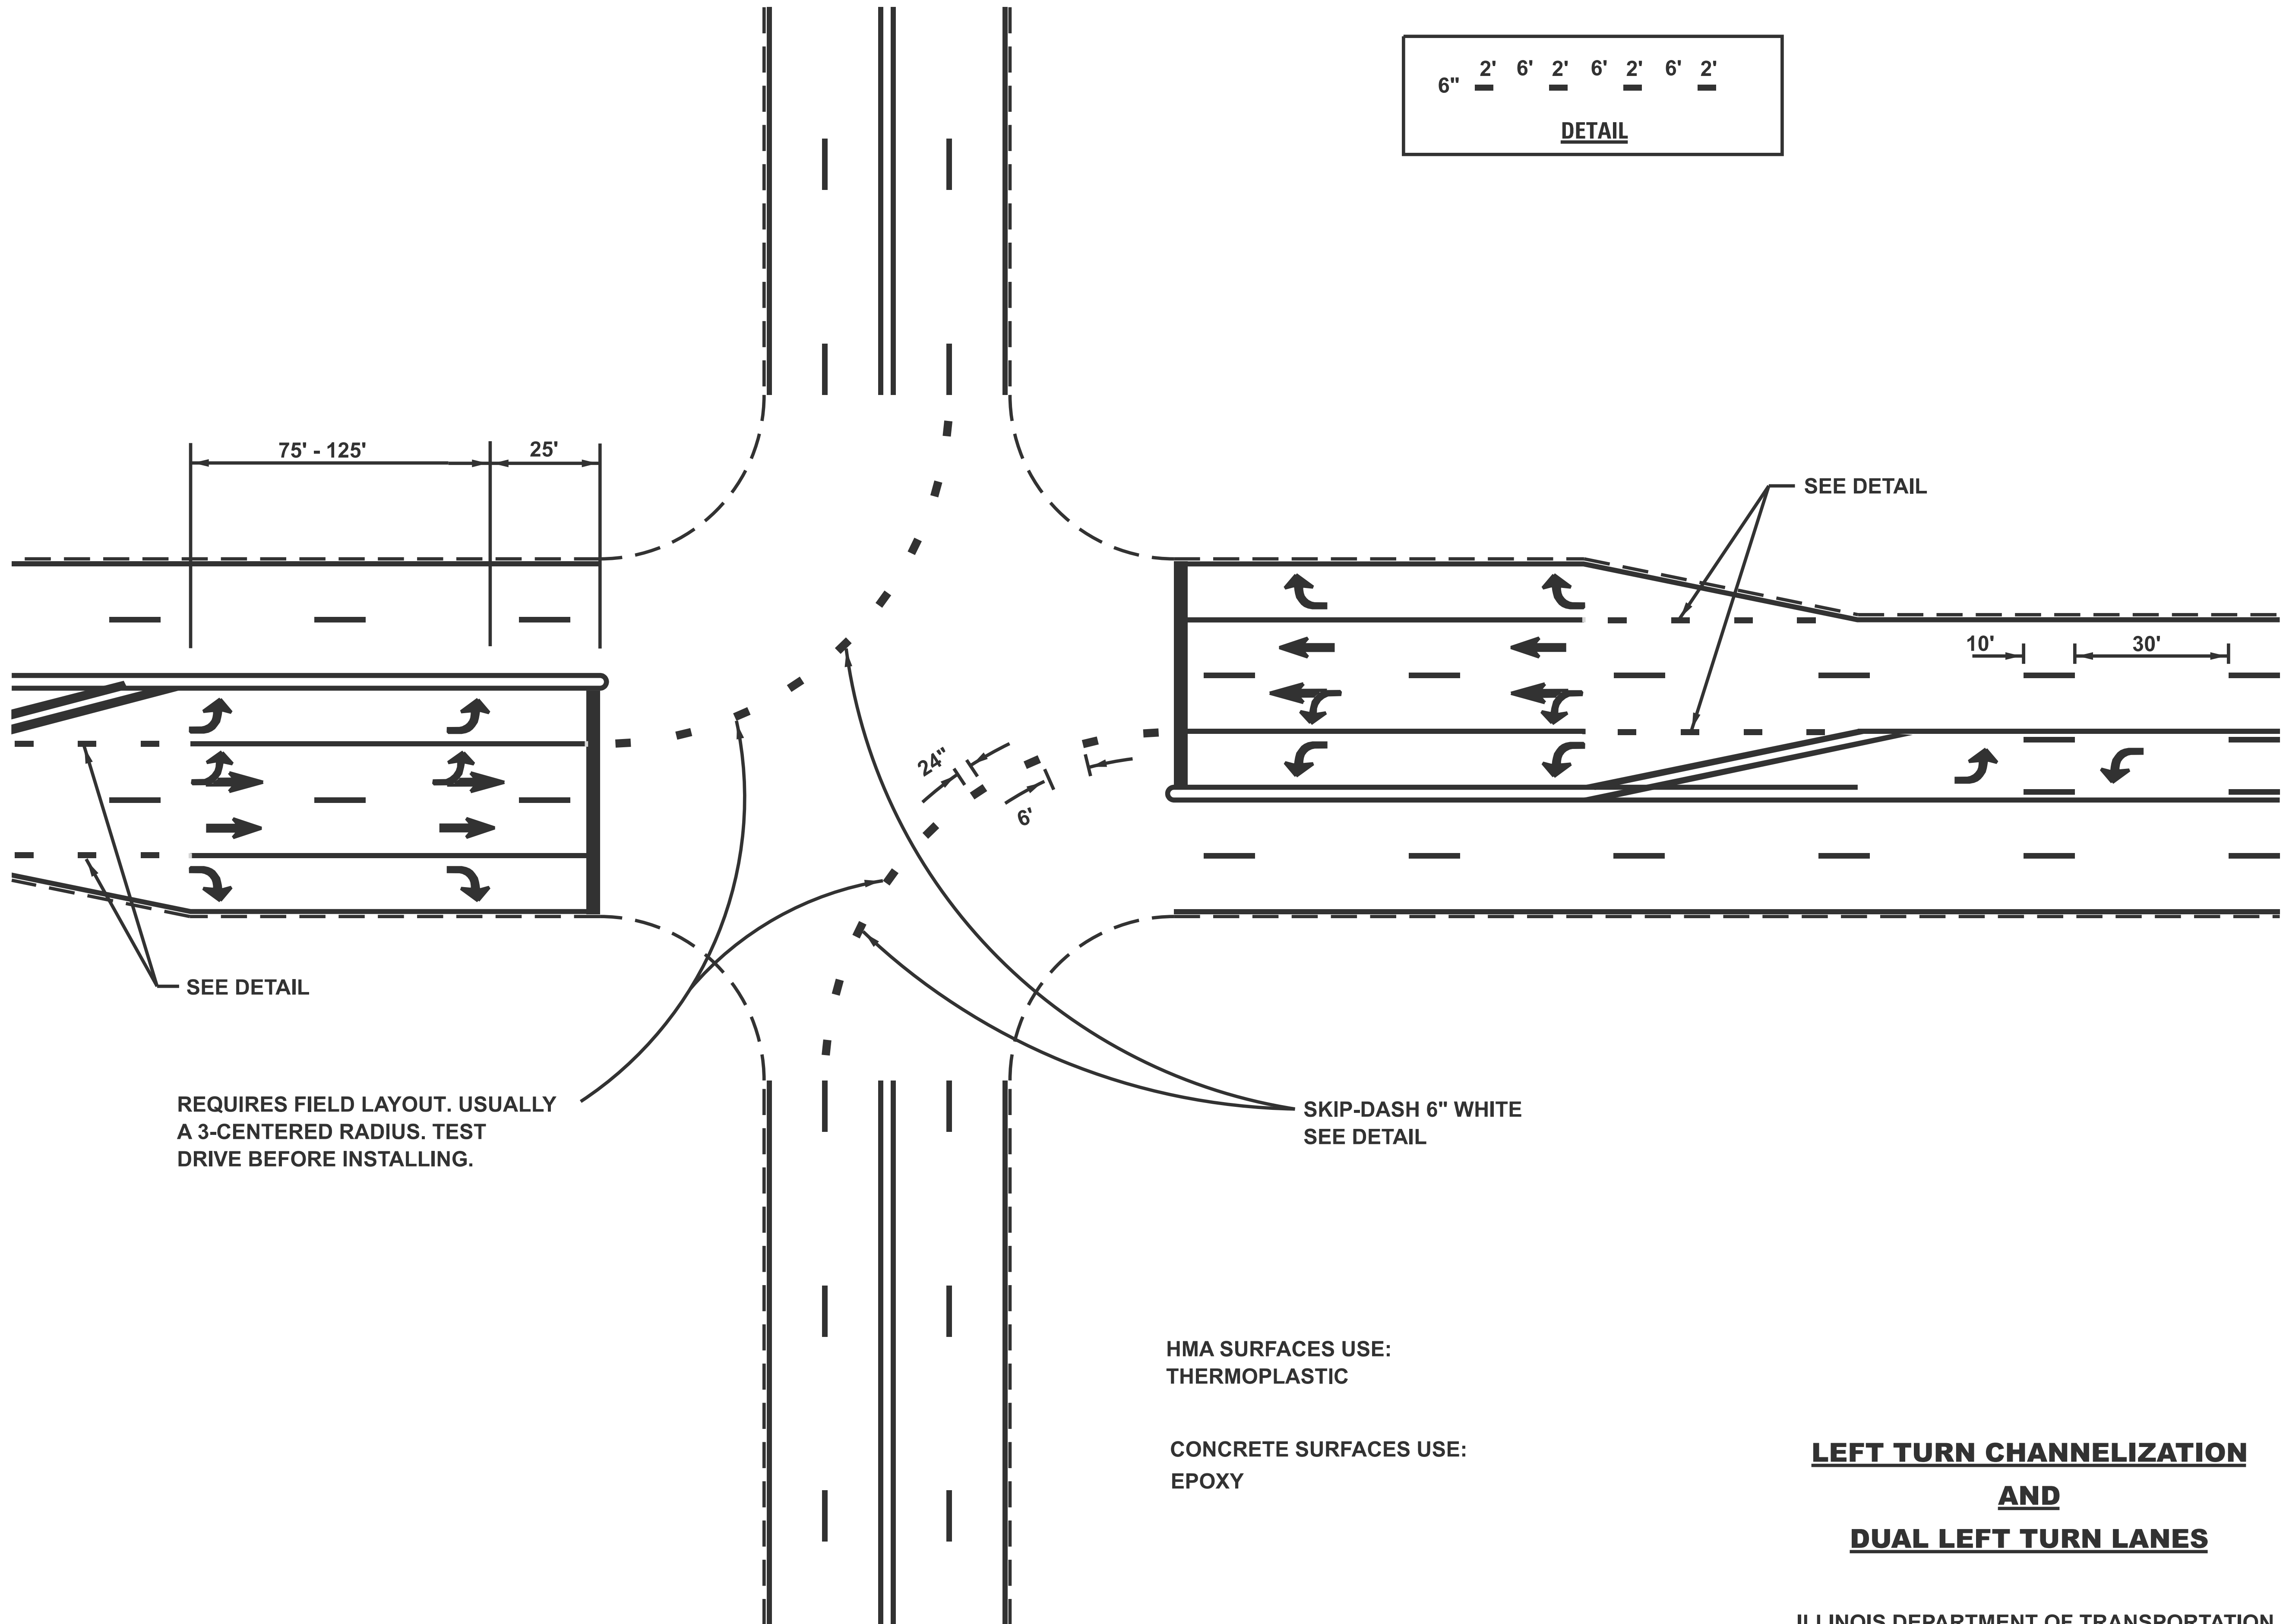

6"	2'	6'	2'	6'	2'	6'	2'
<u>DETAIL</u>							

REQUIRES FIELD LAYOUT. USUALLY
A 3-CENTERED RADIUS. TEST
DRIVE BEFORE INSTALLING.

SKIP-DASH 6" WHITE
SEE DETAIL

HMA SURFACES USE:
THERMOPLASTIC

CONCRETE SURFACES USE:
EPOXY

LEFT TURN CHANNELIZATION
AND
DUAL LEFT TURN LANES

ILLINOIS DEPARTMENT OF TRANSPORTATION
DISTRICT 6 PAVEMENT MARKING STANDARDS